


GIVER III
EMSDALE PARK
SINKING SHIP ENTERTAINMENT

PRODUCTION DESIGNER / JOHN DYKES
DRAWN BY / JOHN KIM

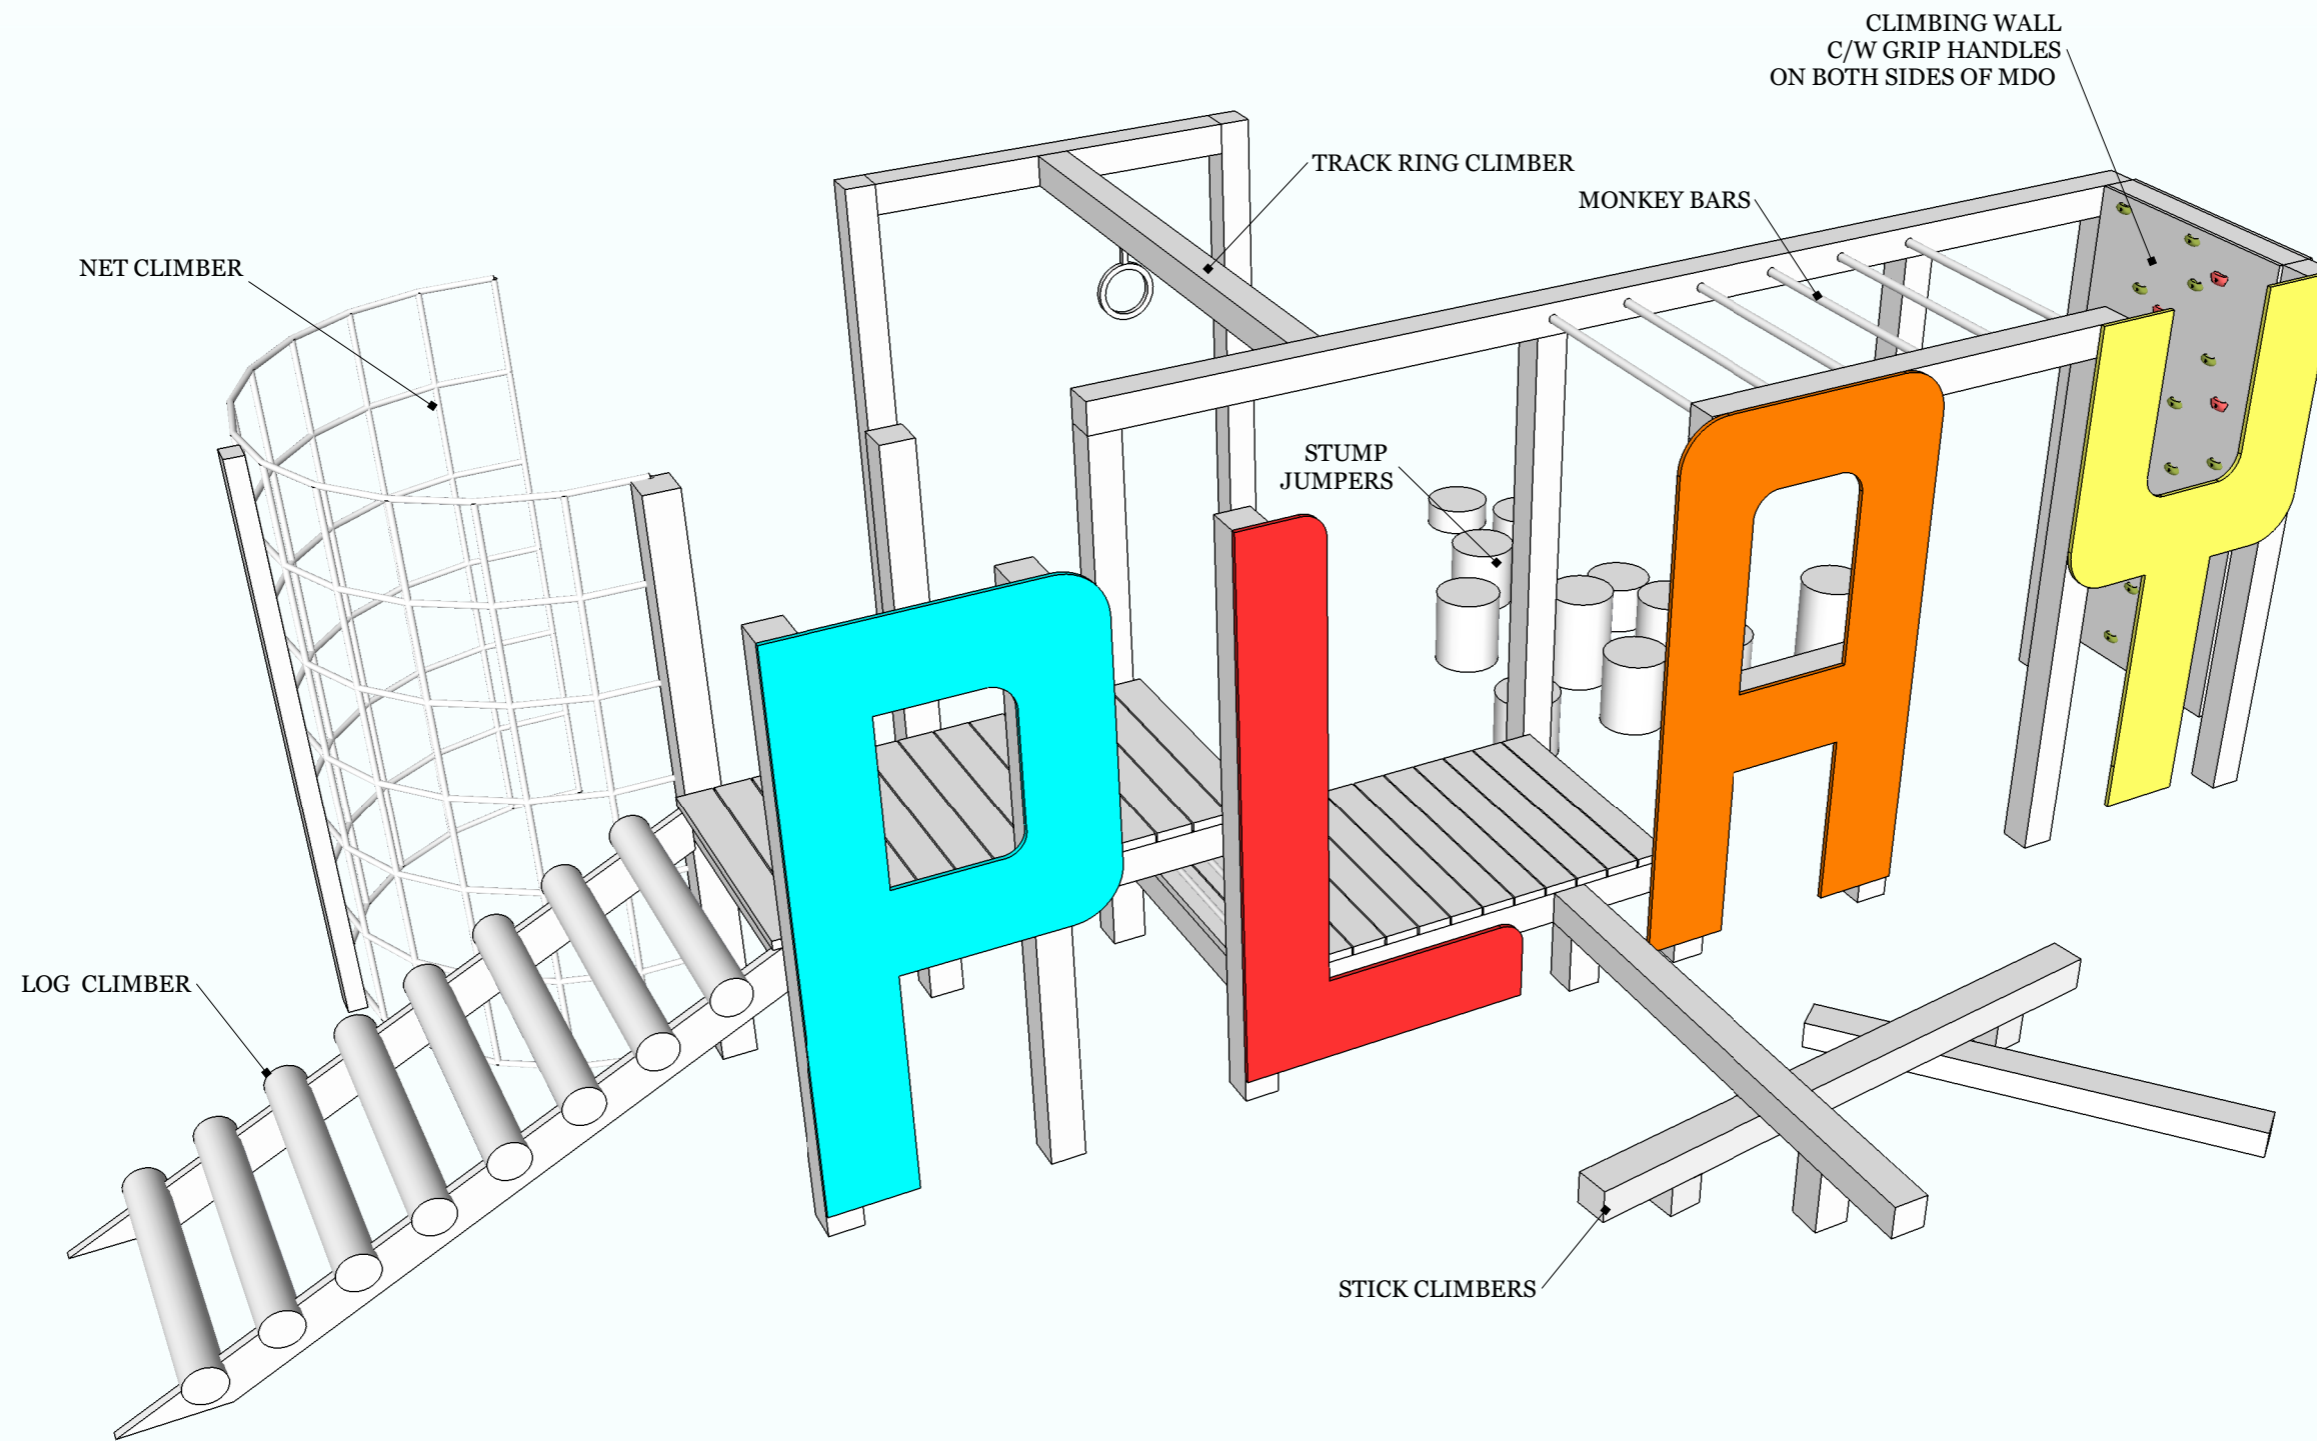

PERSPECTIVE 1

1
01



GIVER III
SINKING SHIP ENTERTAINMENT

PROJECT
EMSDALE PARK


PRODUCTION DESIGNER / JOHN DYKES

DRAWN BY / JOHN KIM

DATE / AUG / 1 / 14

REVISIONS	
MM/DD/YY	REMARKS
1	
2	
3	
4	
5	

A 01

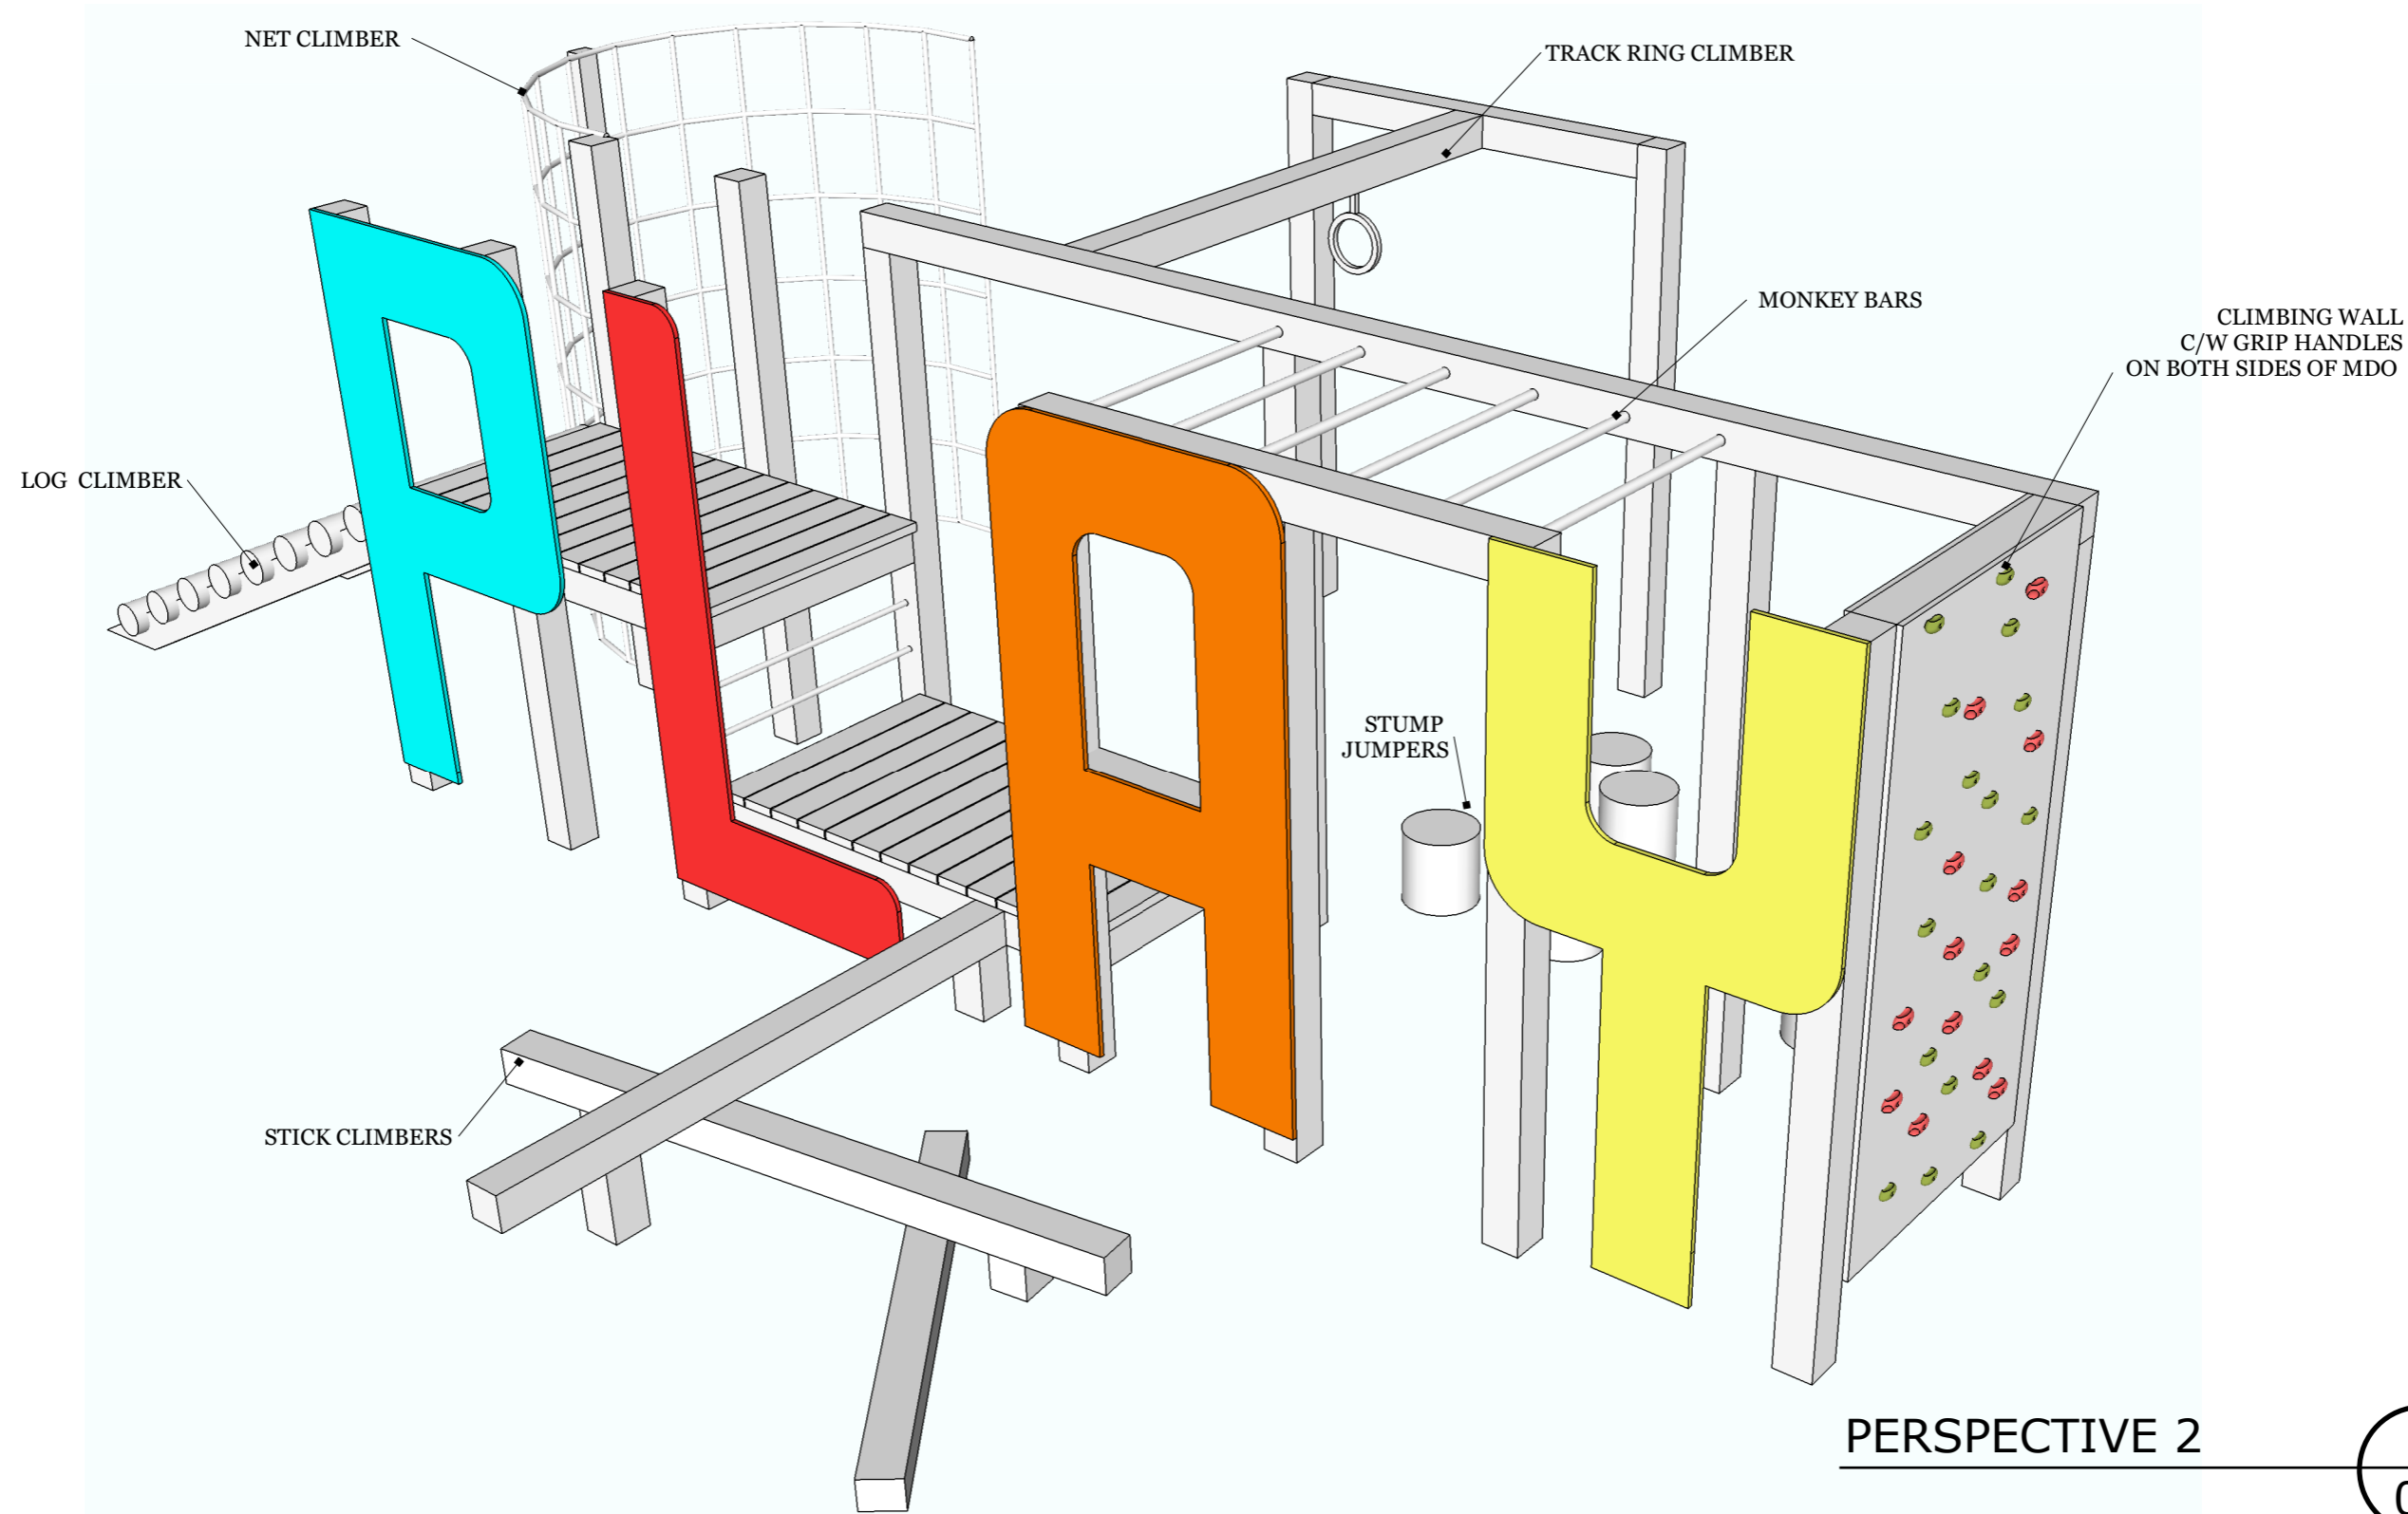

1
02



GIVER III
SINKING SHIP ENTERTAINMENT

PROJECT
EMSDALE PARK


PRODUCTION DESIGNER / JOHN DYKES

DRAWN BY / JOHN KIM

DATE / AUG / 1 / 14

REVISIONS	
MM/DD/YY	REMARKS
1	
2	
3	
4	
5	

A 02

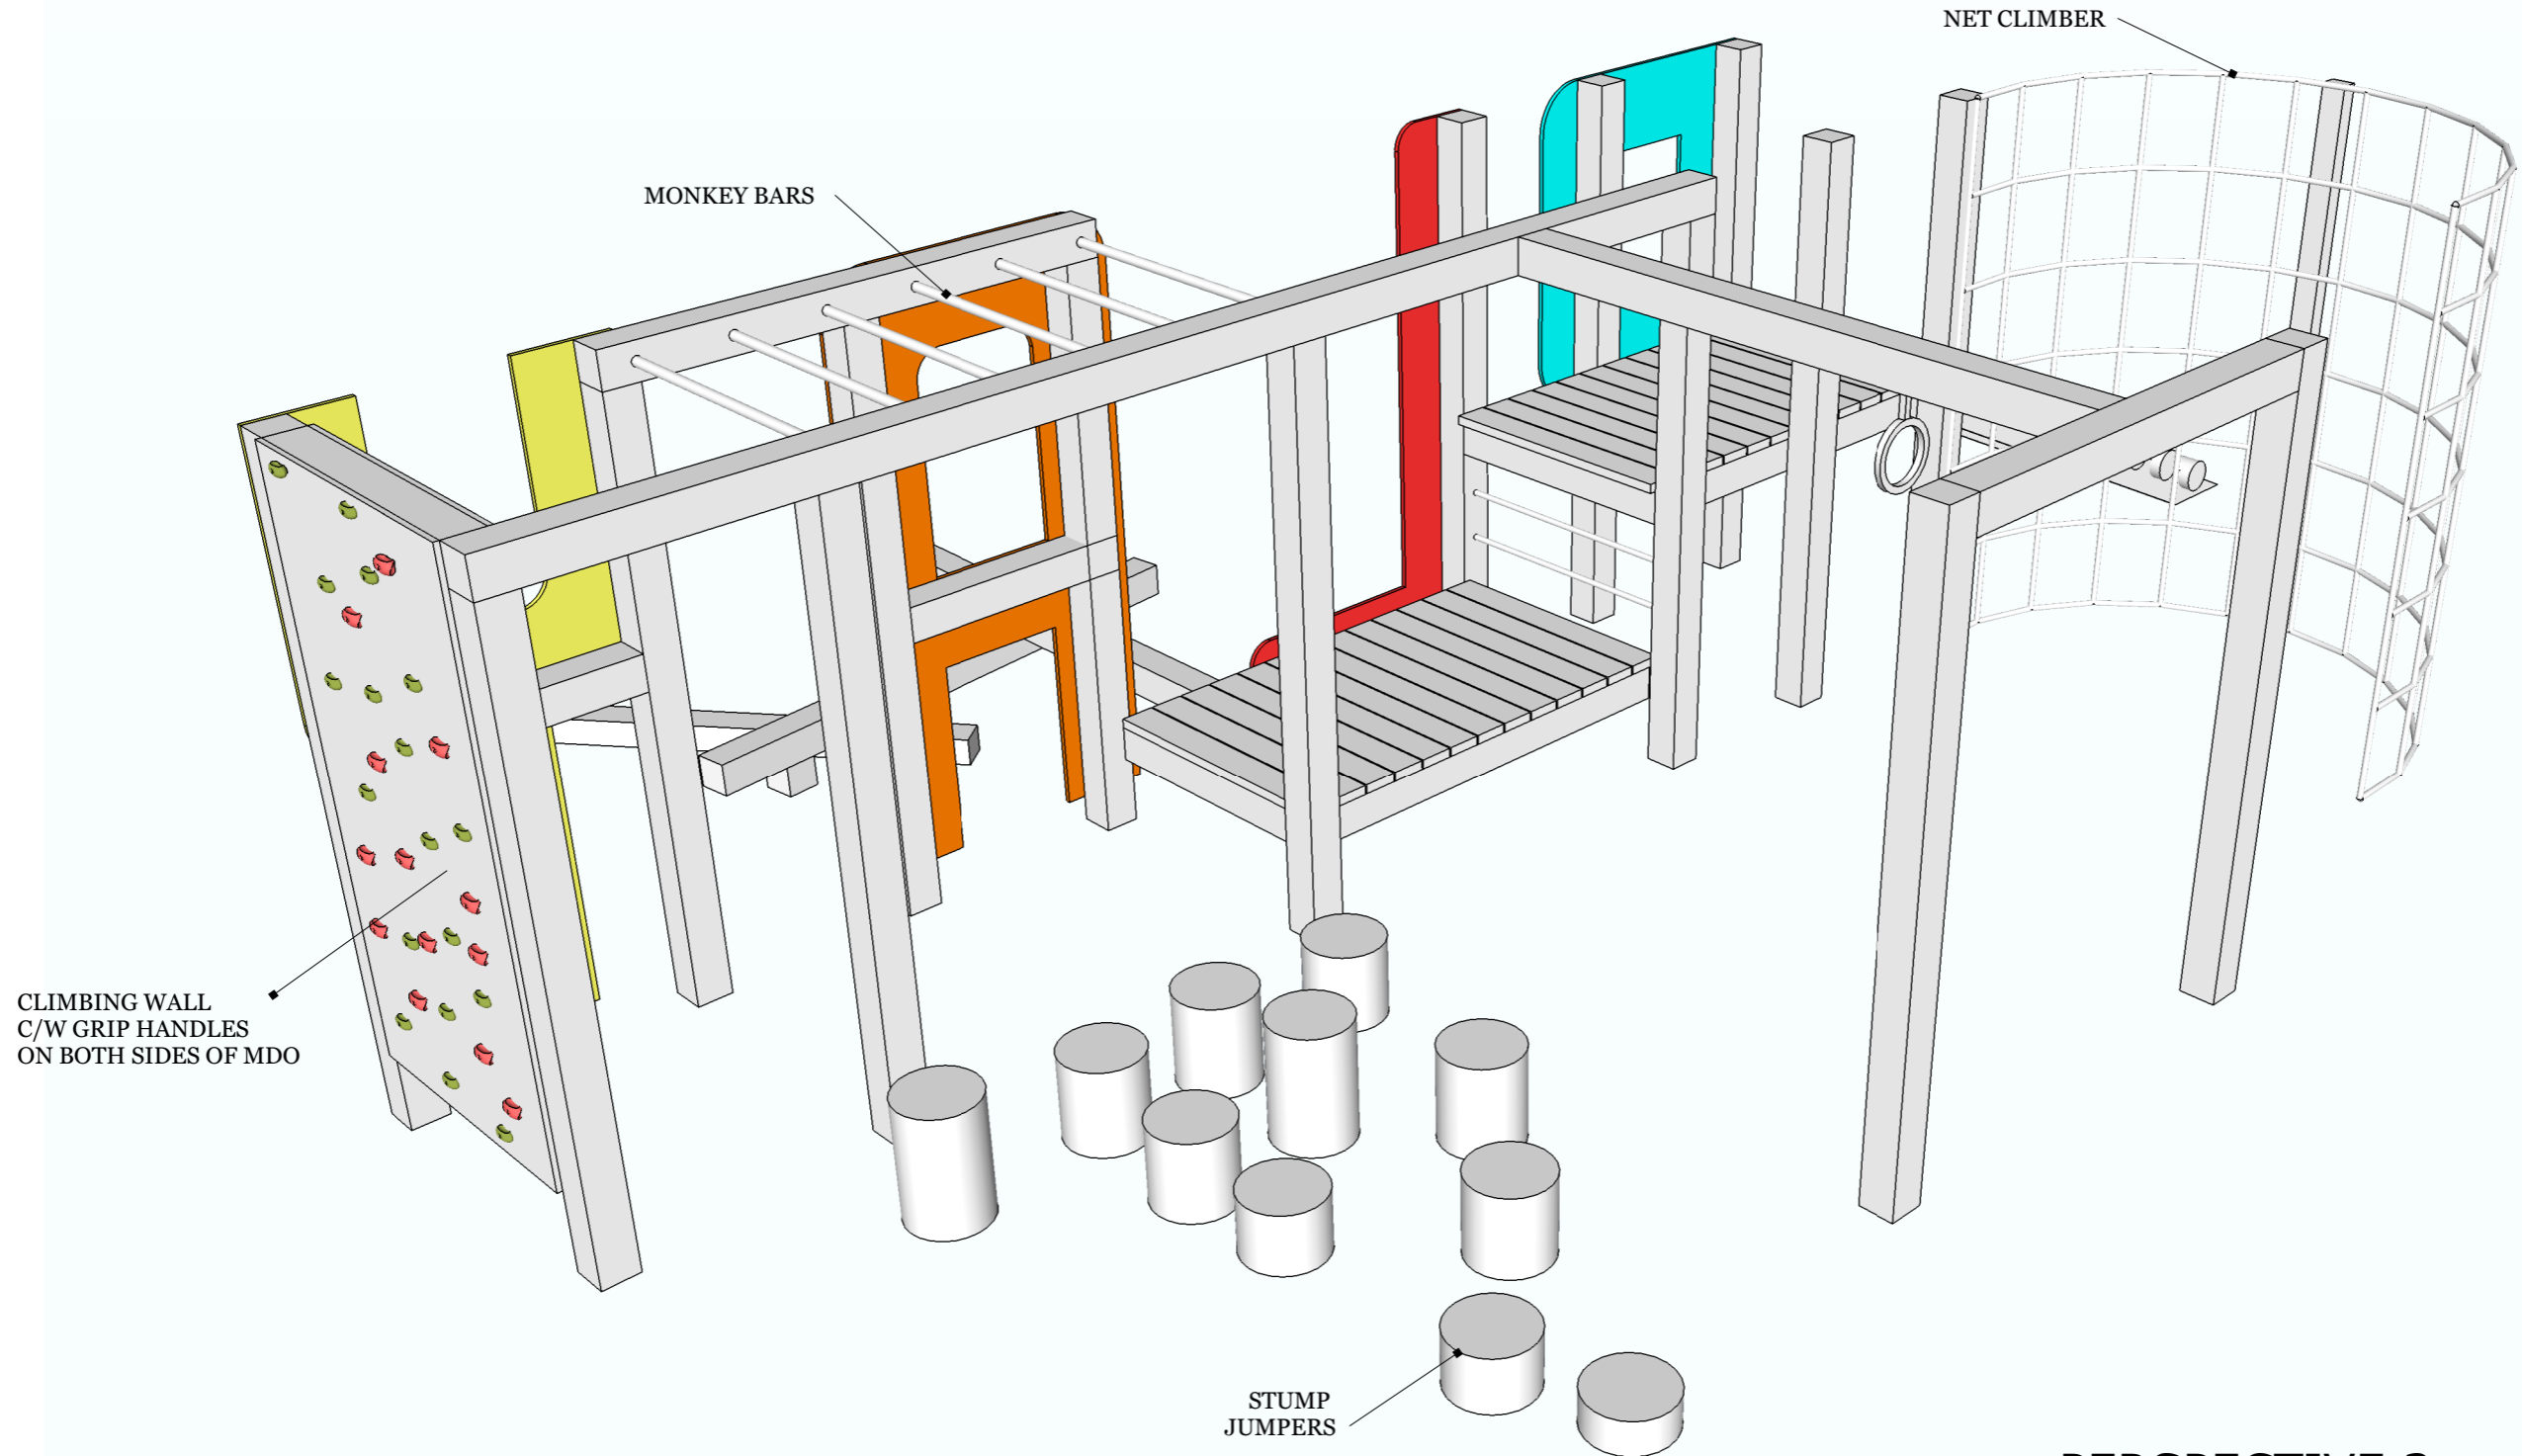

PERSPECTIVE 3

1
03



GIVER III
SINKING SHIP ENTERTAINMENT

PROJECT
EMSDALE PARK


PRODUCTION DESIGNER / JOHN DYKES

DRAWN BY / JOHN KIM

DATE / AUG / 1 / 14

REVISIONS	
MM/DD/YY	REMARKS
1	
2	
3	
4	
5	

A 03

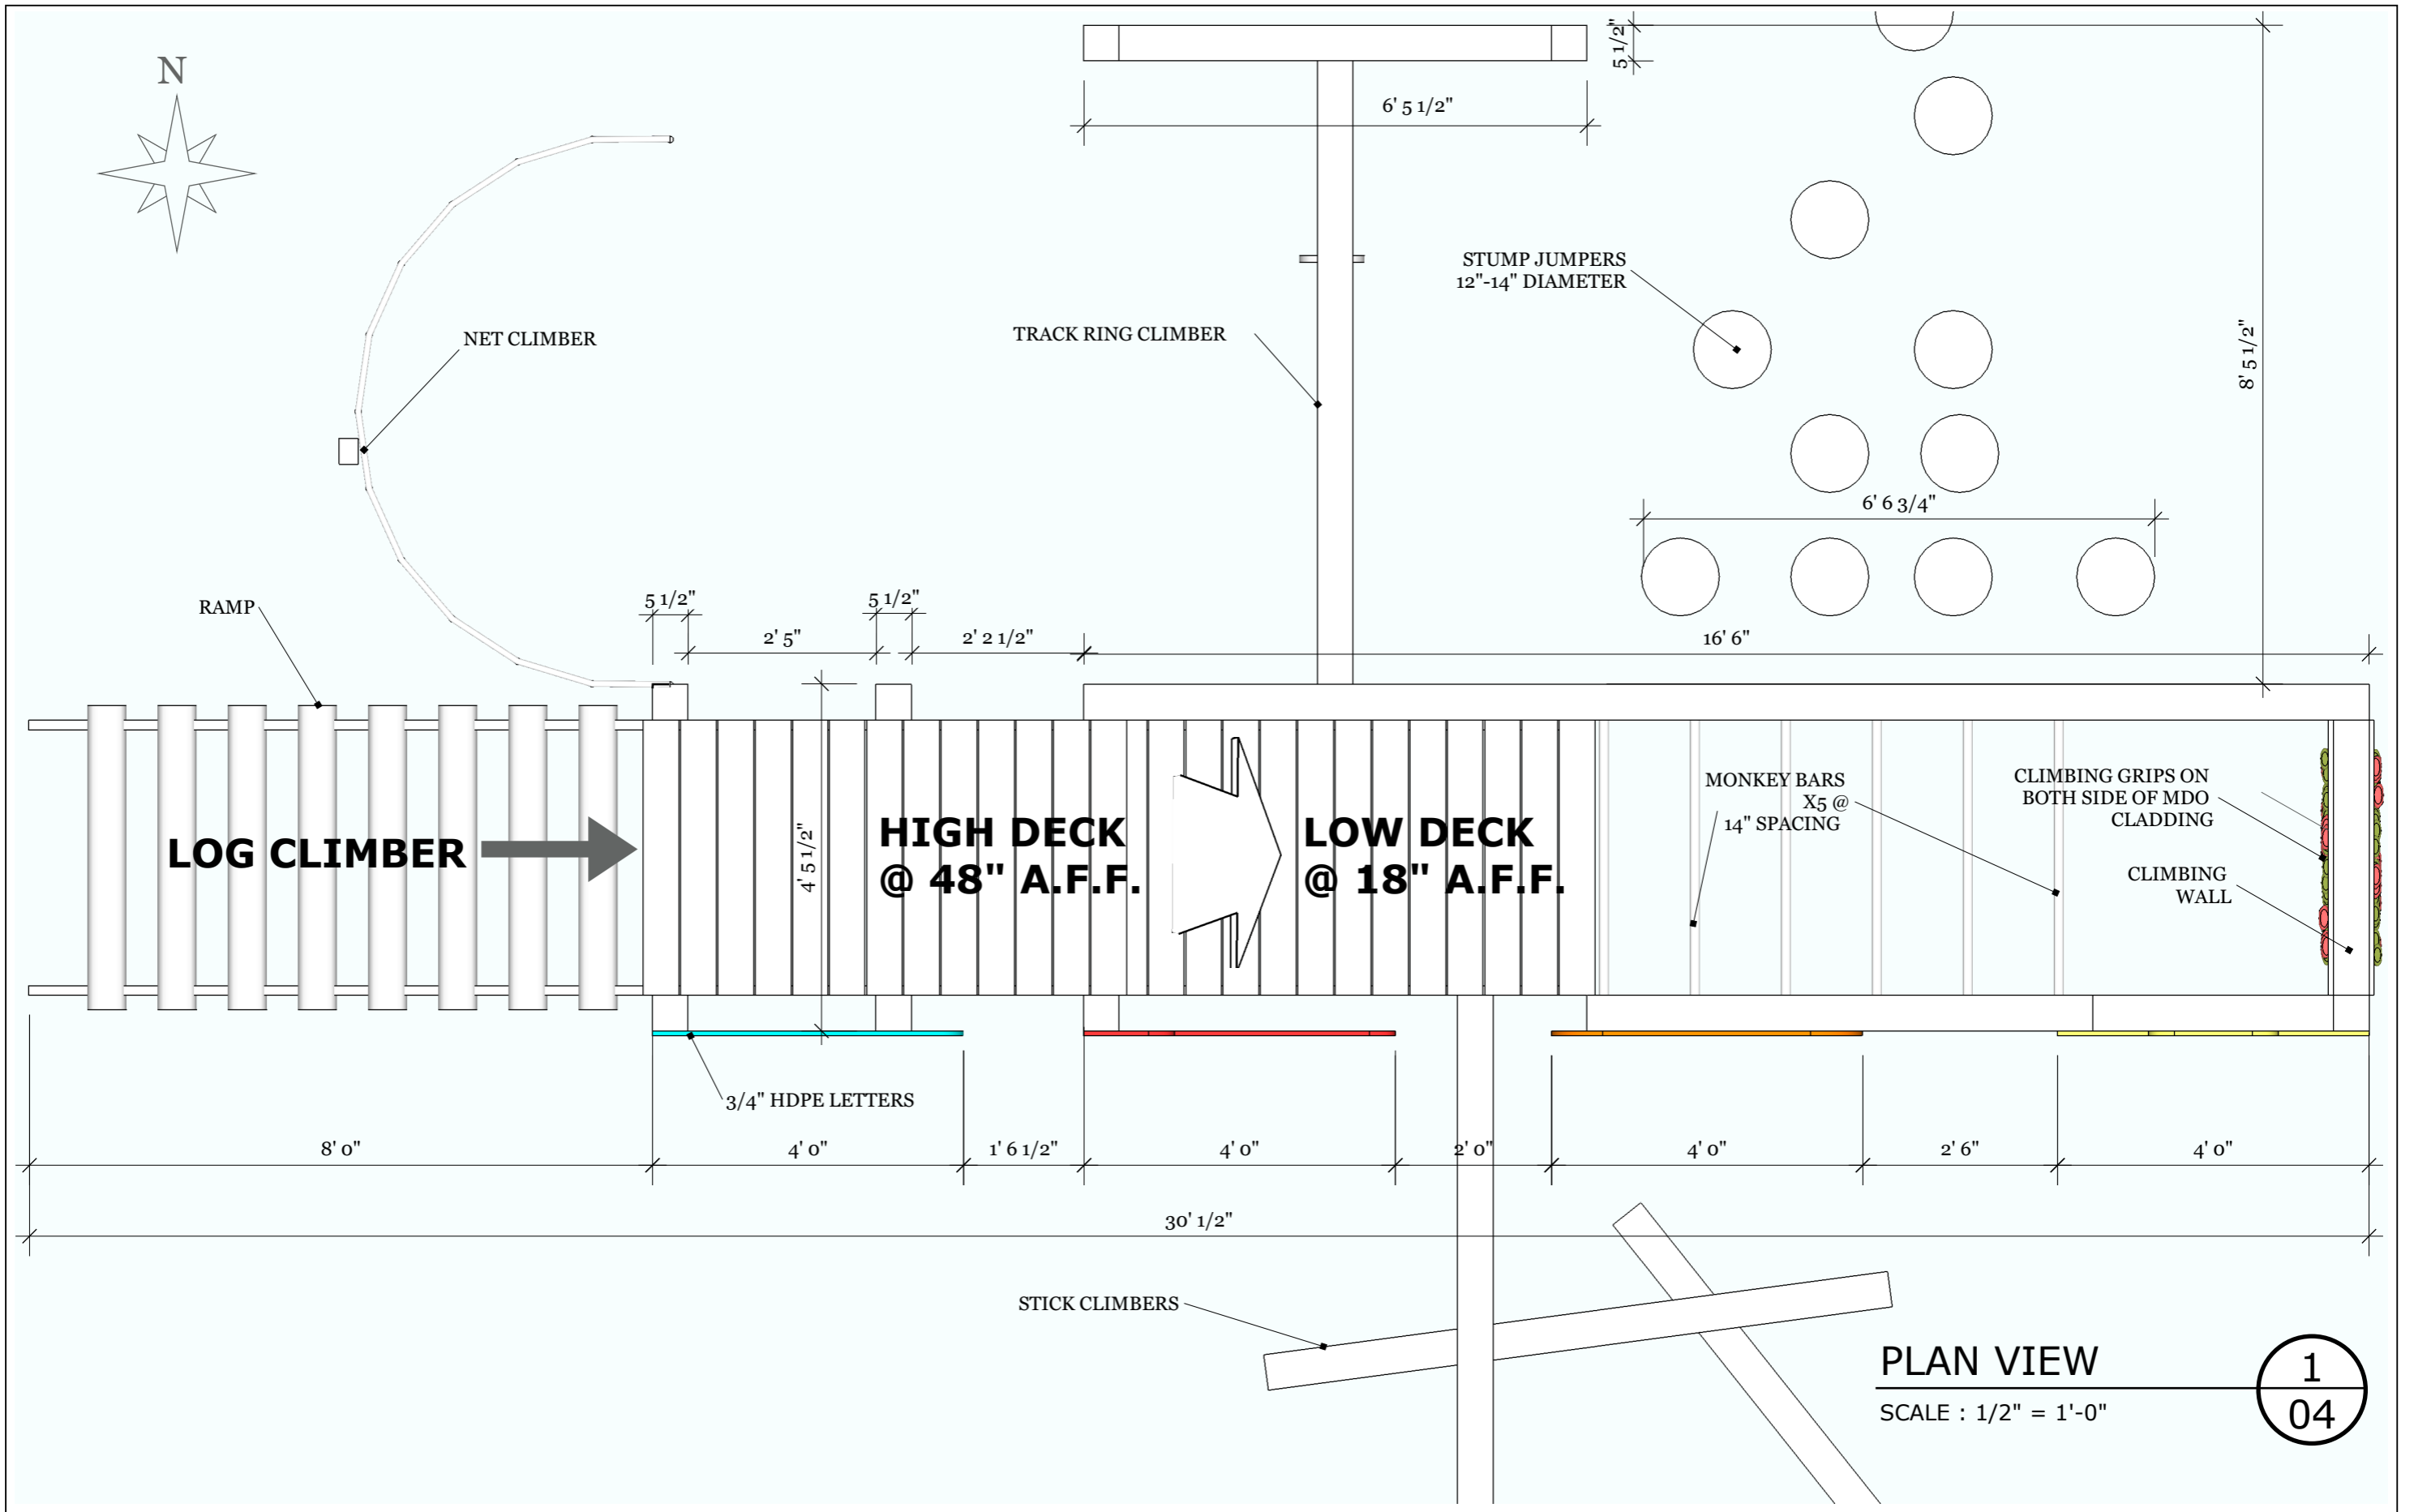

GIVER III
SINKING SHIP ENTERTAINMENT

PROJECT
EMSDALE PARK


PRODUCTION DESIGNER / JOHN DYKES

DRAWN BY / JOHN KIM

DATE / AUG / 1 / 14

REVISIONS	
MM/DD/YY	REMARKS
1	
2	
3	
4	
5	

A 04

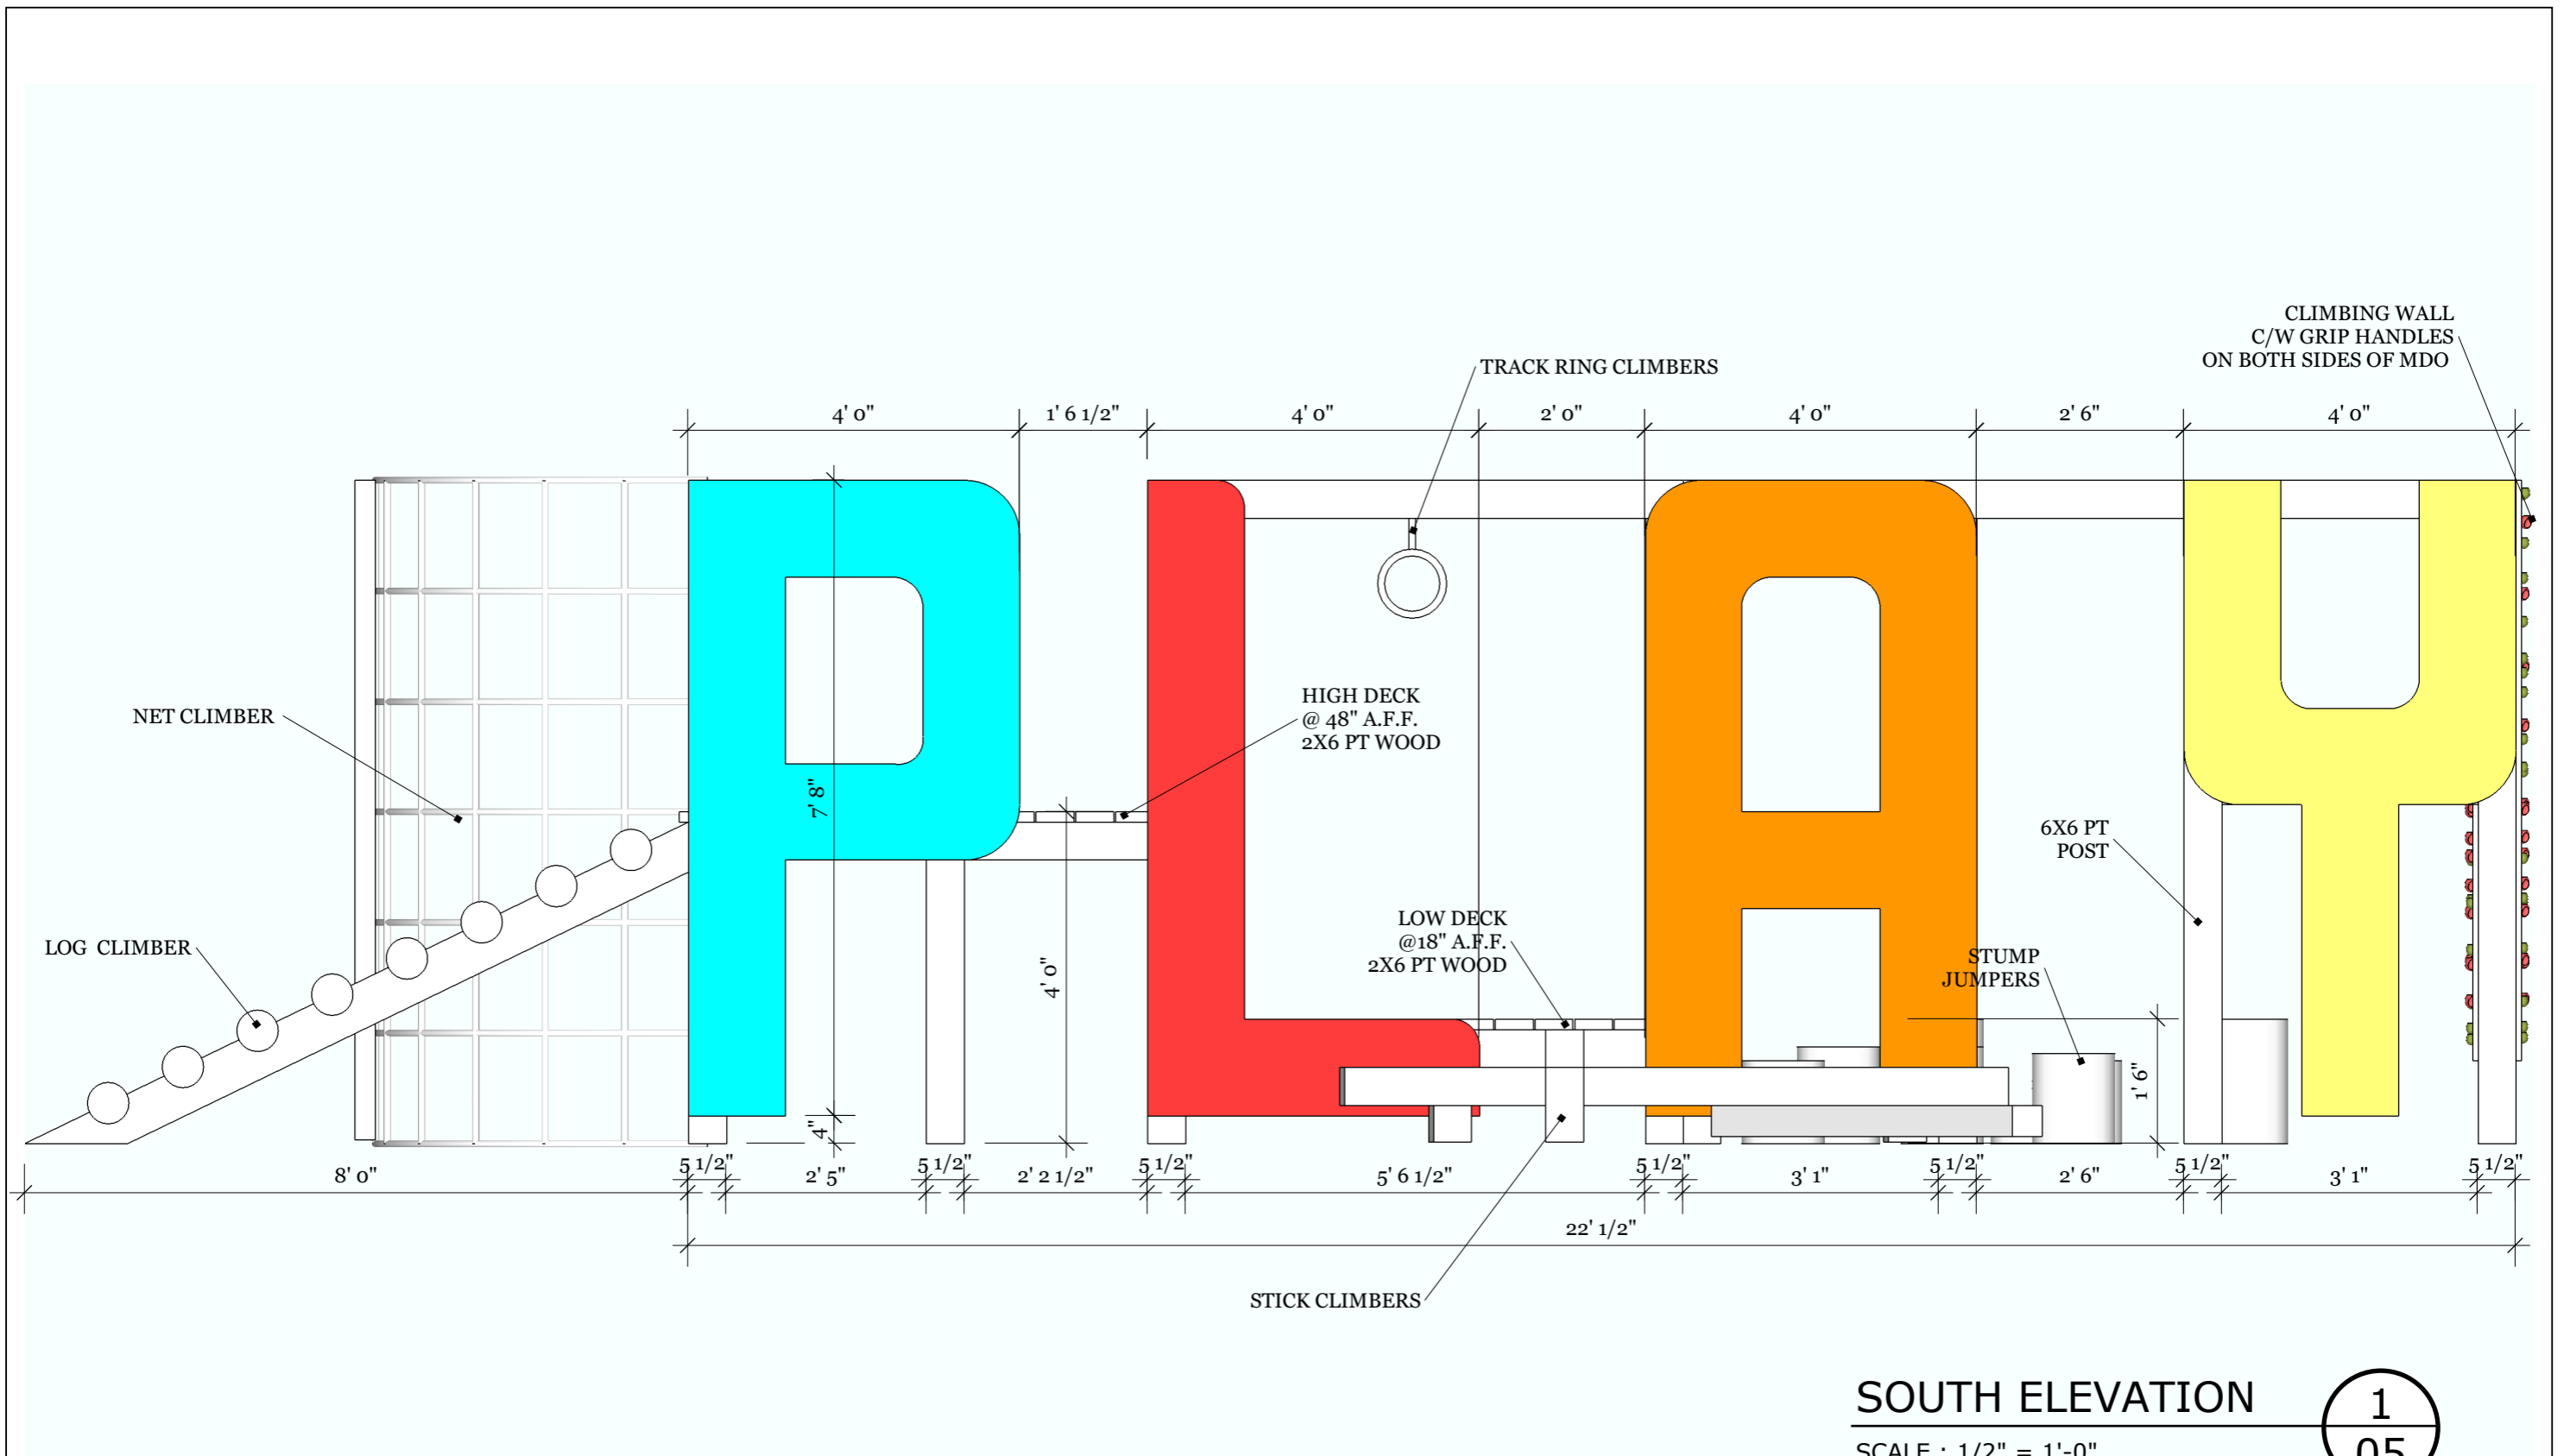

GIVER III
SINKING SHIP ENTERTAINMENT

PROJECT
EMSDALE PARK

PRODUCTION DESIGNER / JOHN DYKES


DRAWN BY / JOHN KIM

DATE / AUG / 1 / 14

REVISIONS

	MM/DD/YY	REMARKS
1		
2		
3		
4		
5		

A 05

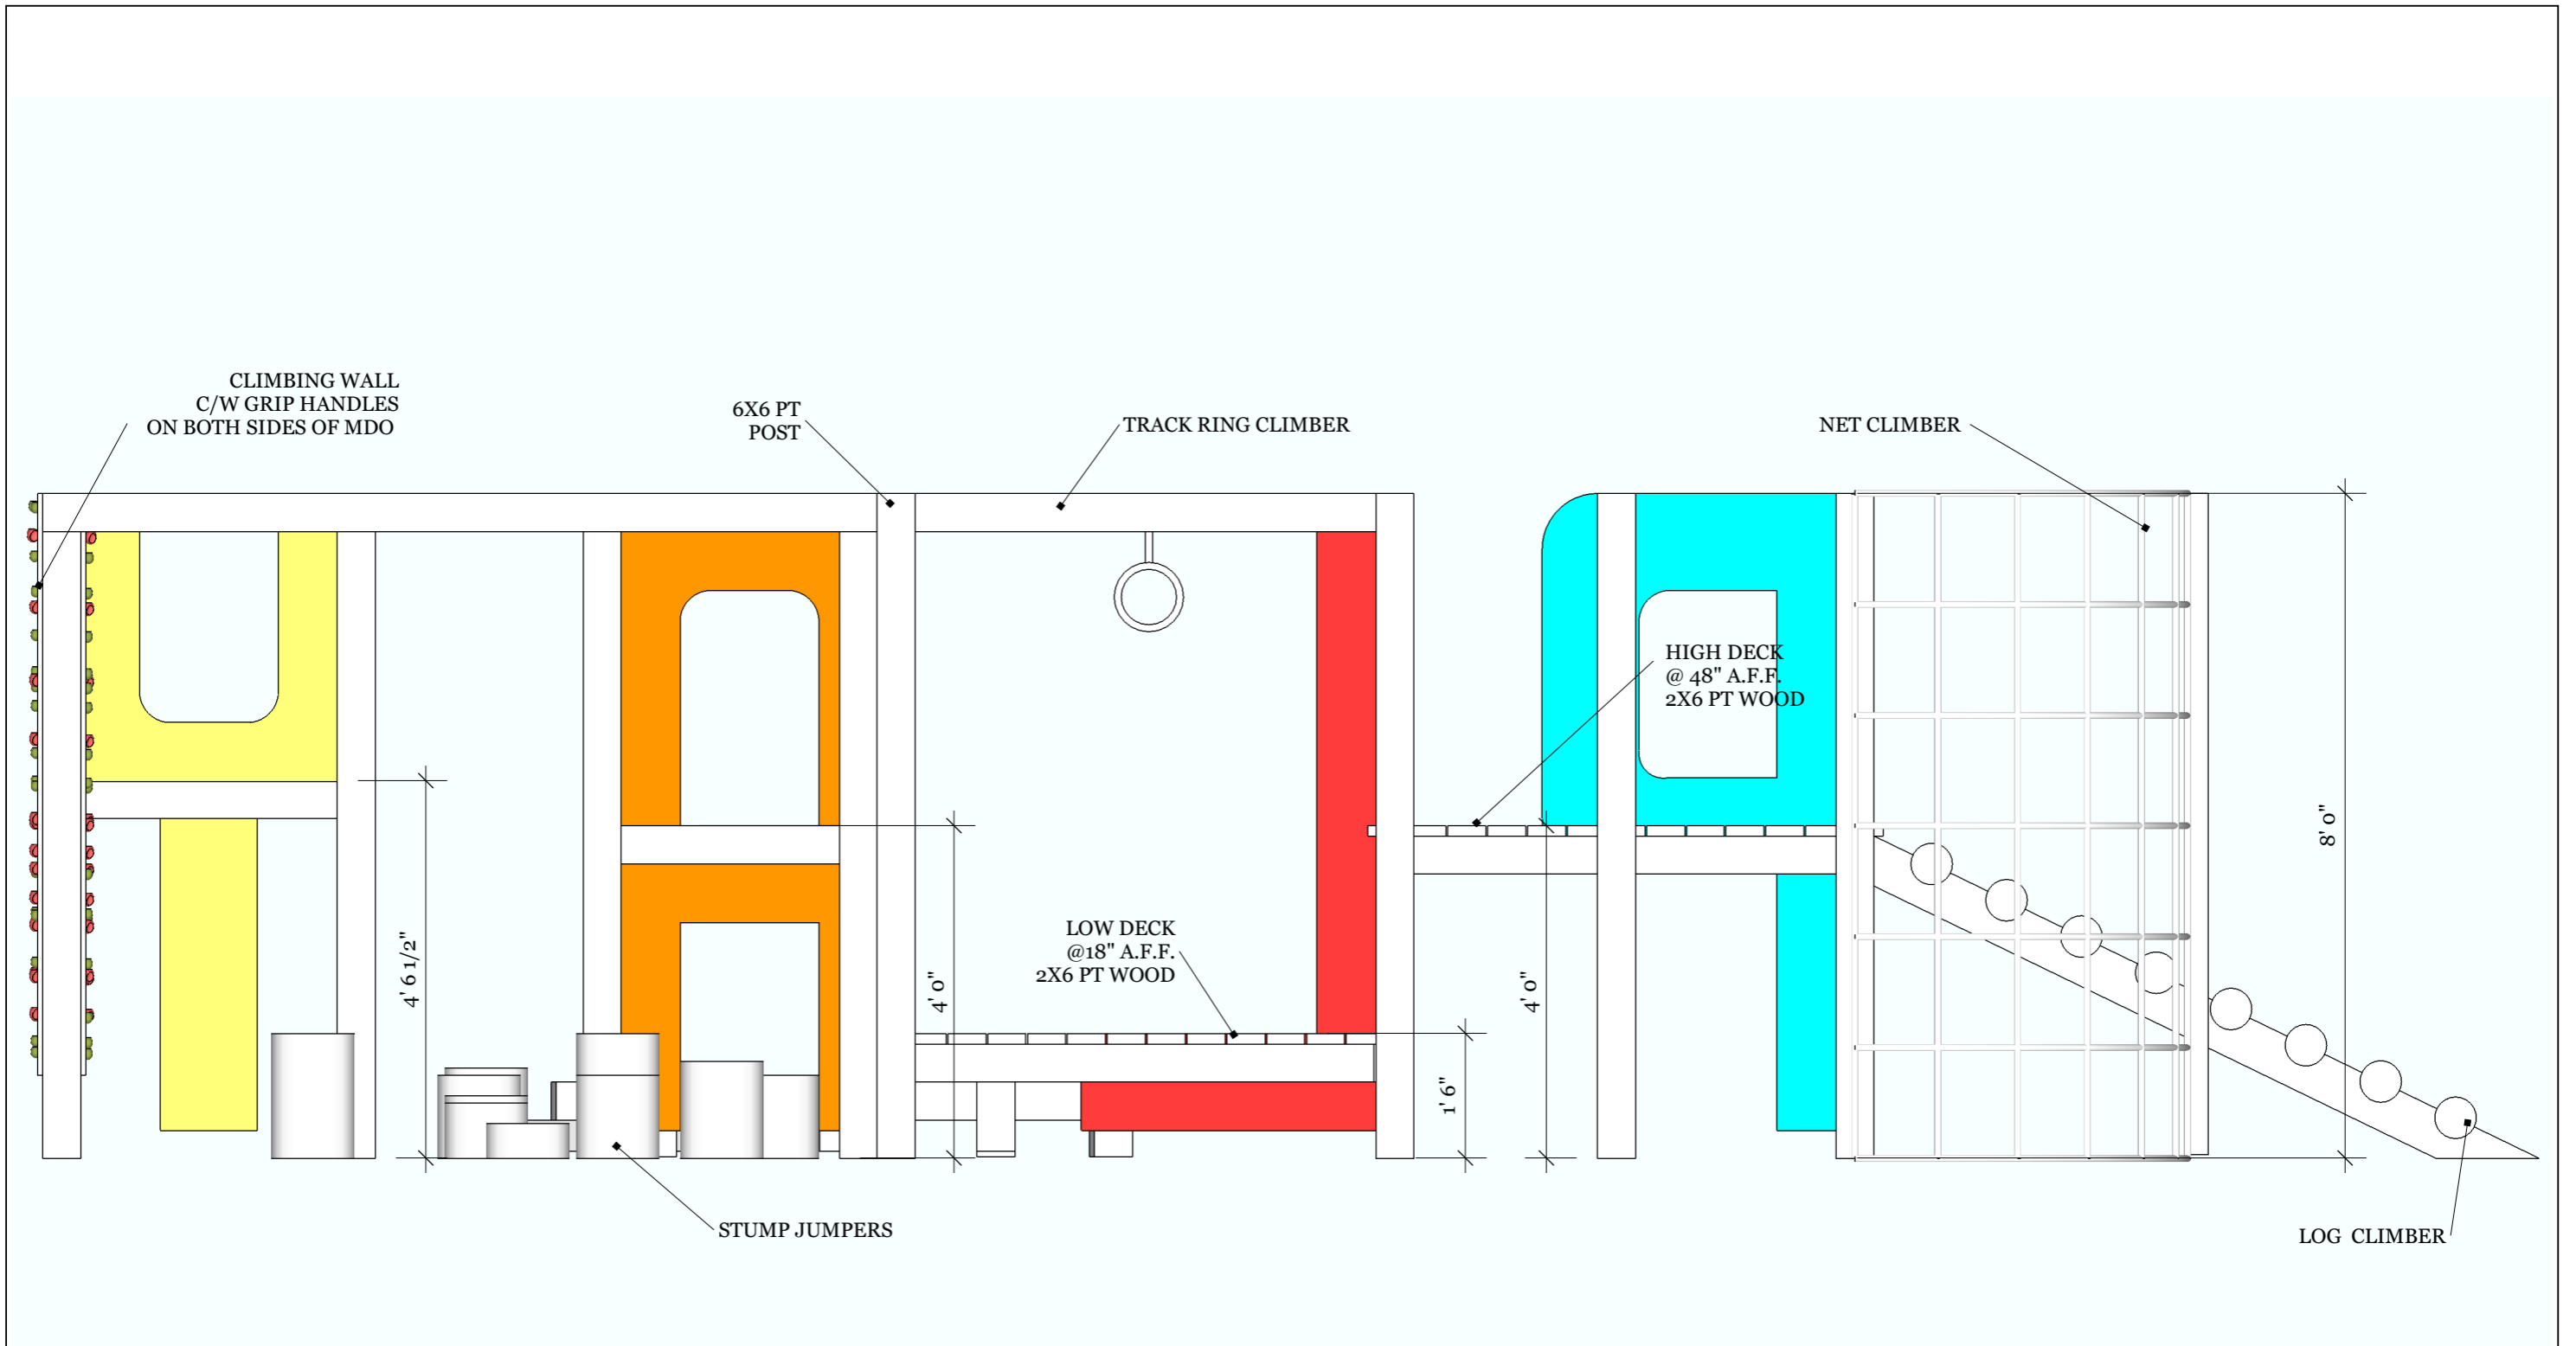

NORTH ELEVATION

SCALE : 1/2" = 1'-0"

1
06



GIVER III
SINKING SHIP ENTERTAINMENT

PROJECT
EMSDALE PARK


PRODUCTION DESIGNER / JOHN DYKES

DRAWN BY / JOHN KIM

DATE / AUG / 1 / 14

REVISIONS	
MM/DD/YY	REMARKS
1	
2	
3	
4	
5	


A 06

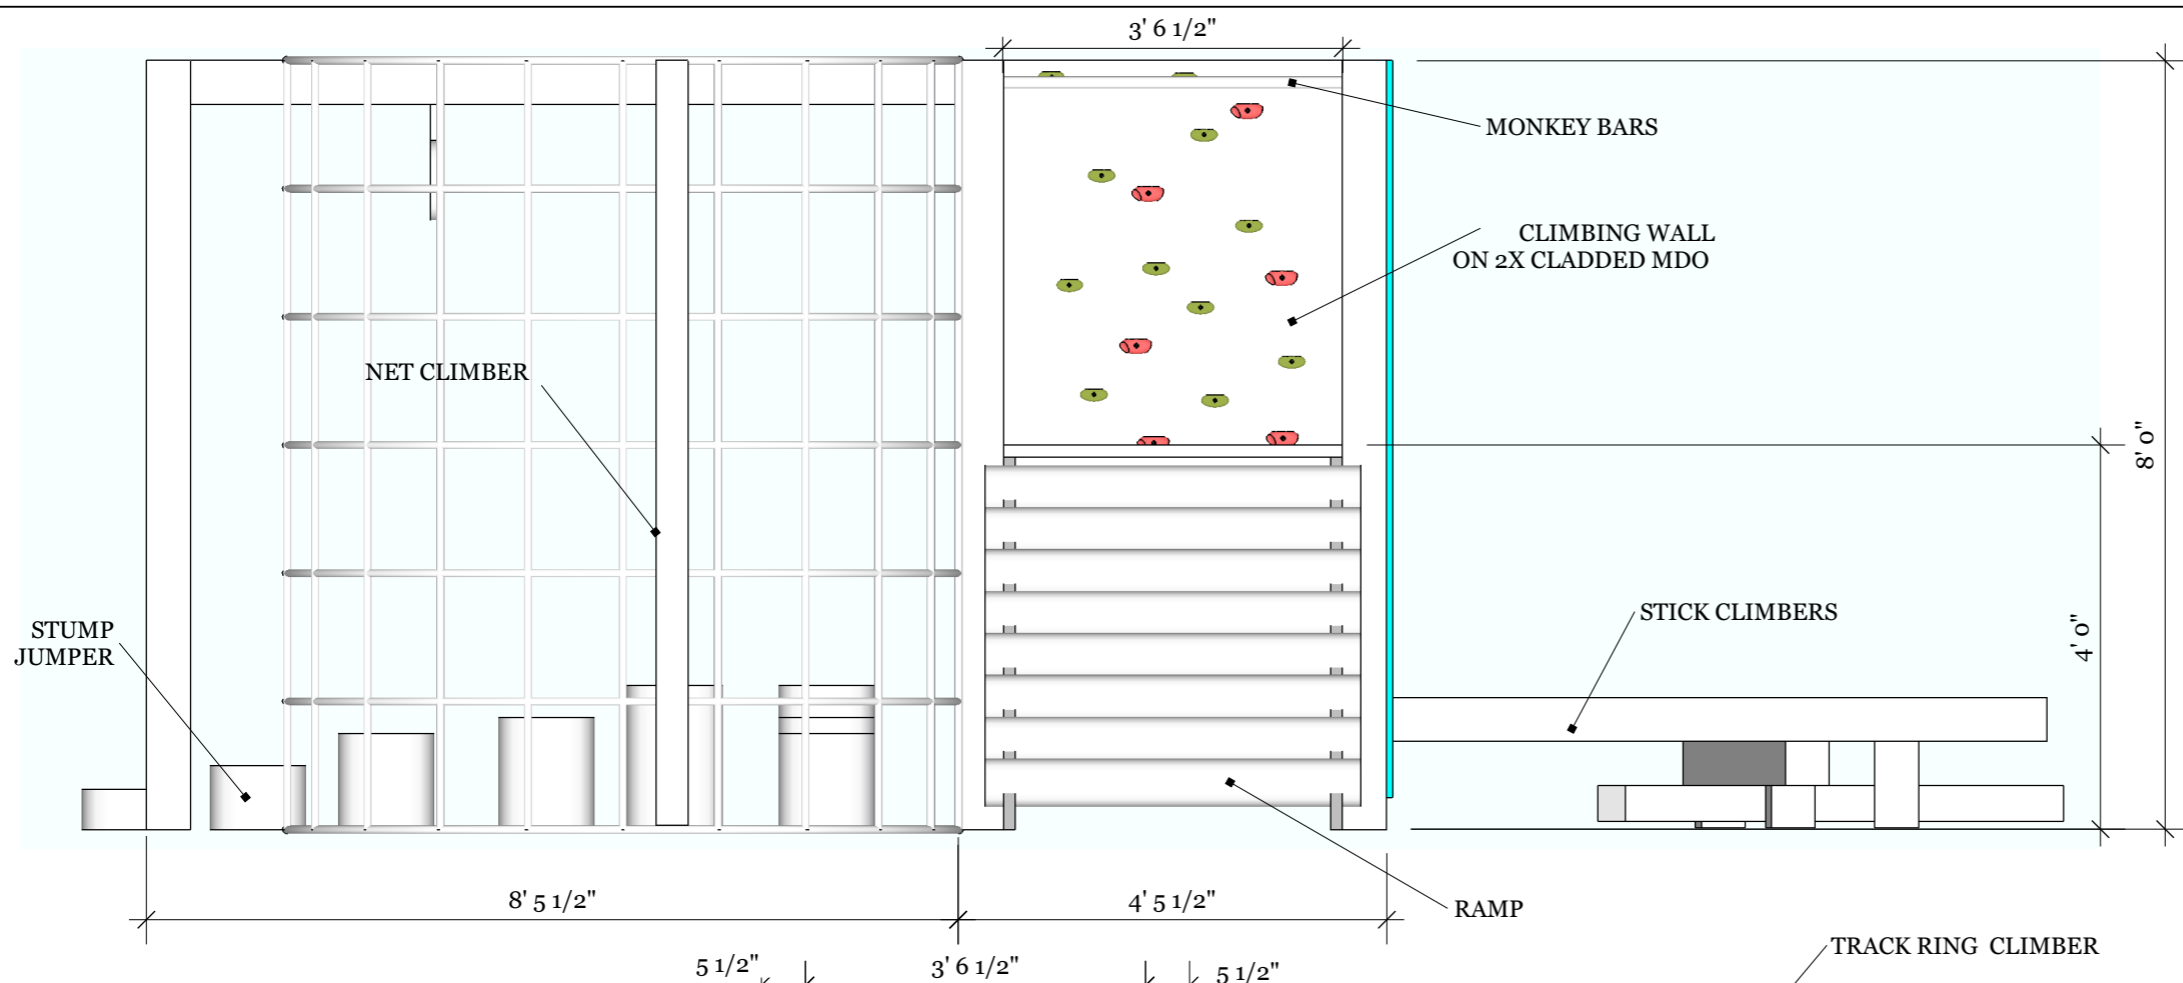

WEST ELEVATION

SCALE : 1/2" = 1'-0"

1
07

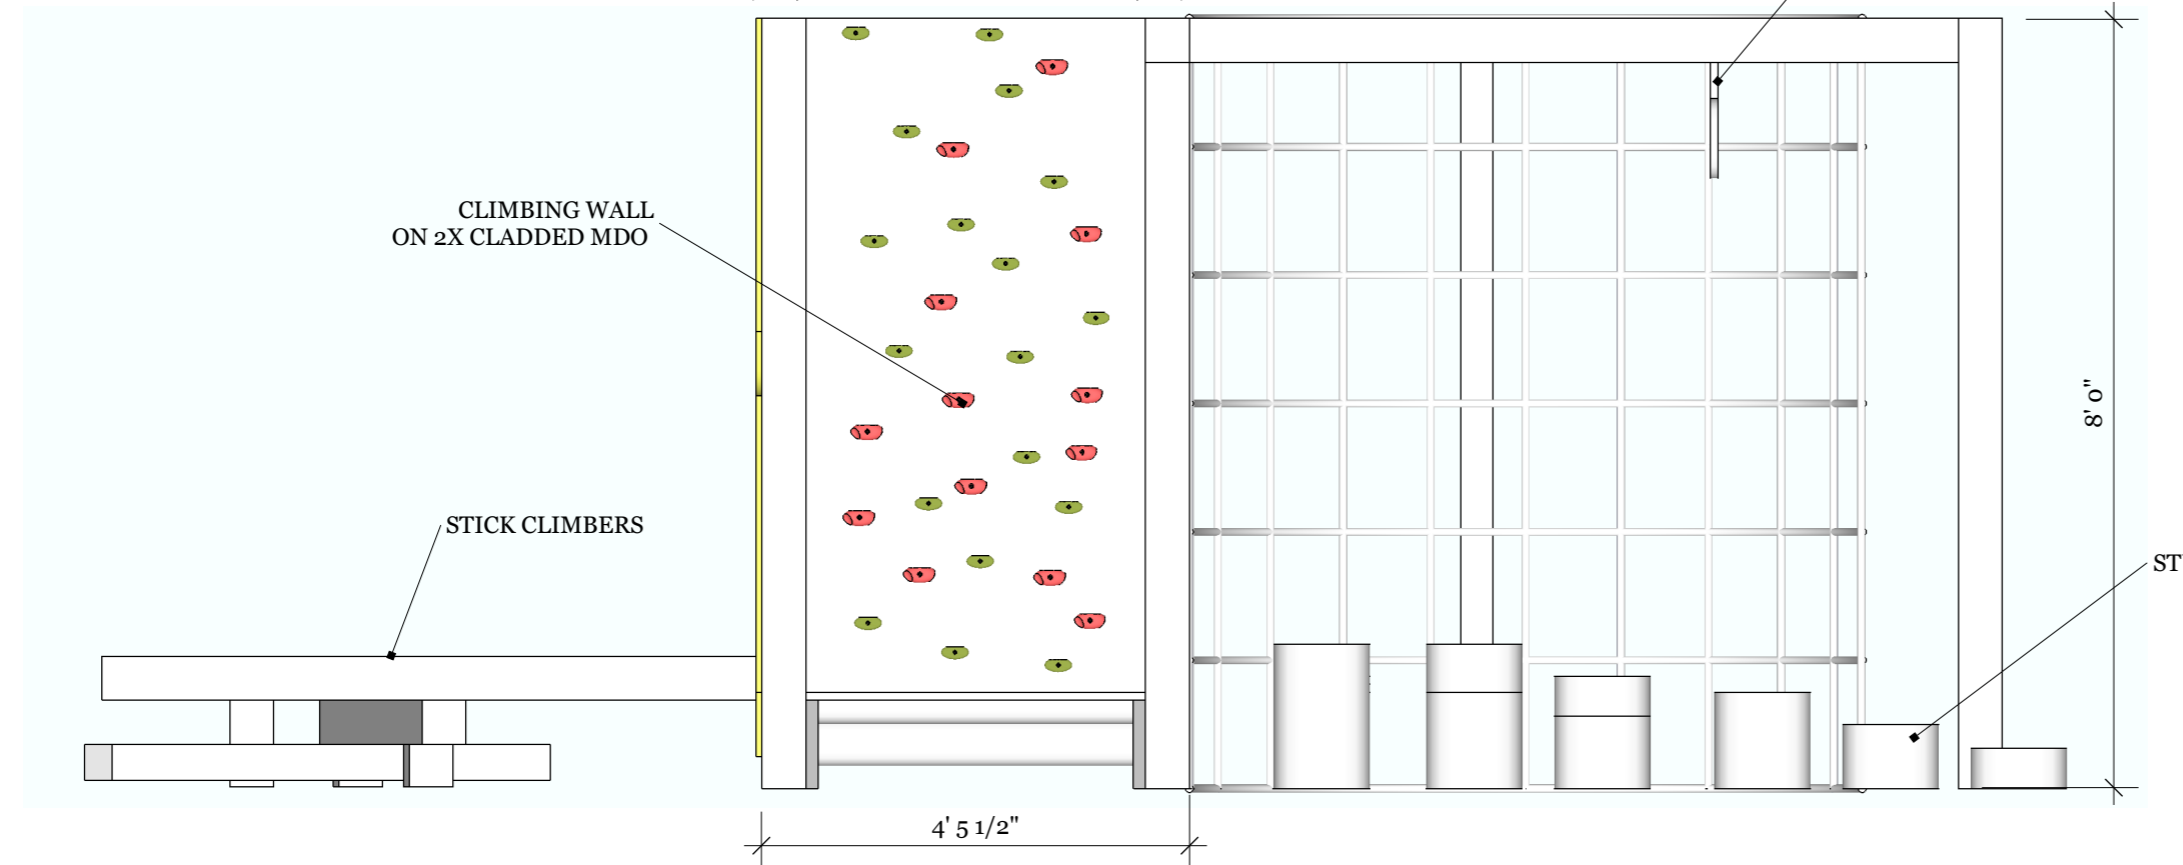

EAST ELEVATION

SCALE : 1/2" = 1'-0"

2
07



GIVER III
SINKING SHIP ENTERTAINMENT

PROJECT
EMSDALE PARK


PRODUCTION DESIGNER / JOHN DYKES

DRAWN BY / JOHN KIM

DATE / AUG / 1 / 14

REVISIONS	
MM/DD/YY	REMARKS
1	
2	
3	
4	
5	

A 07

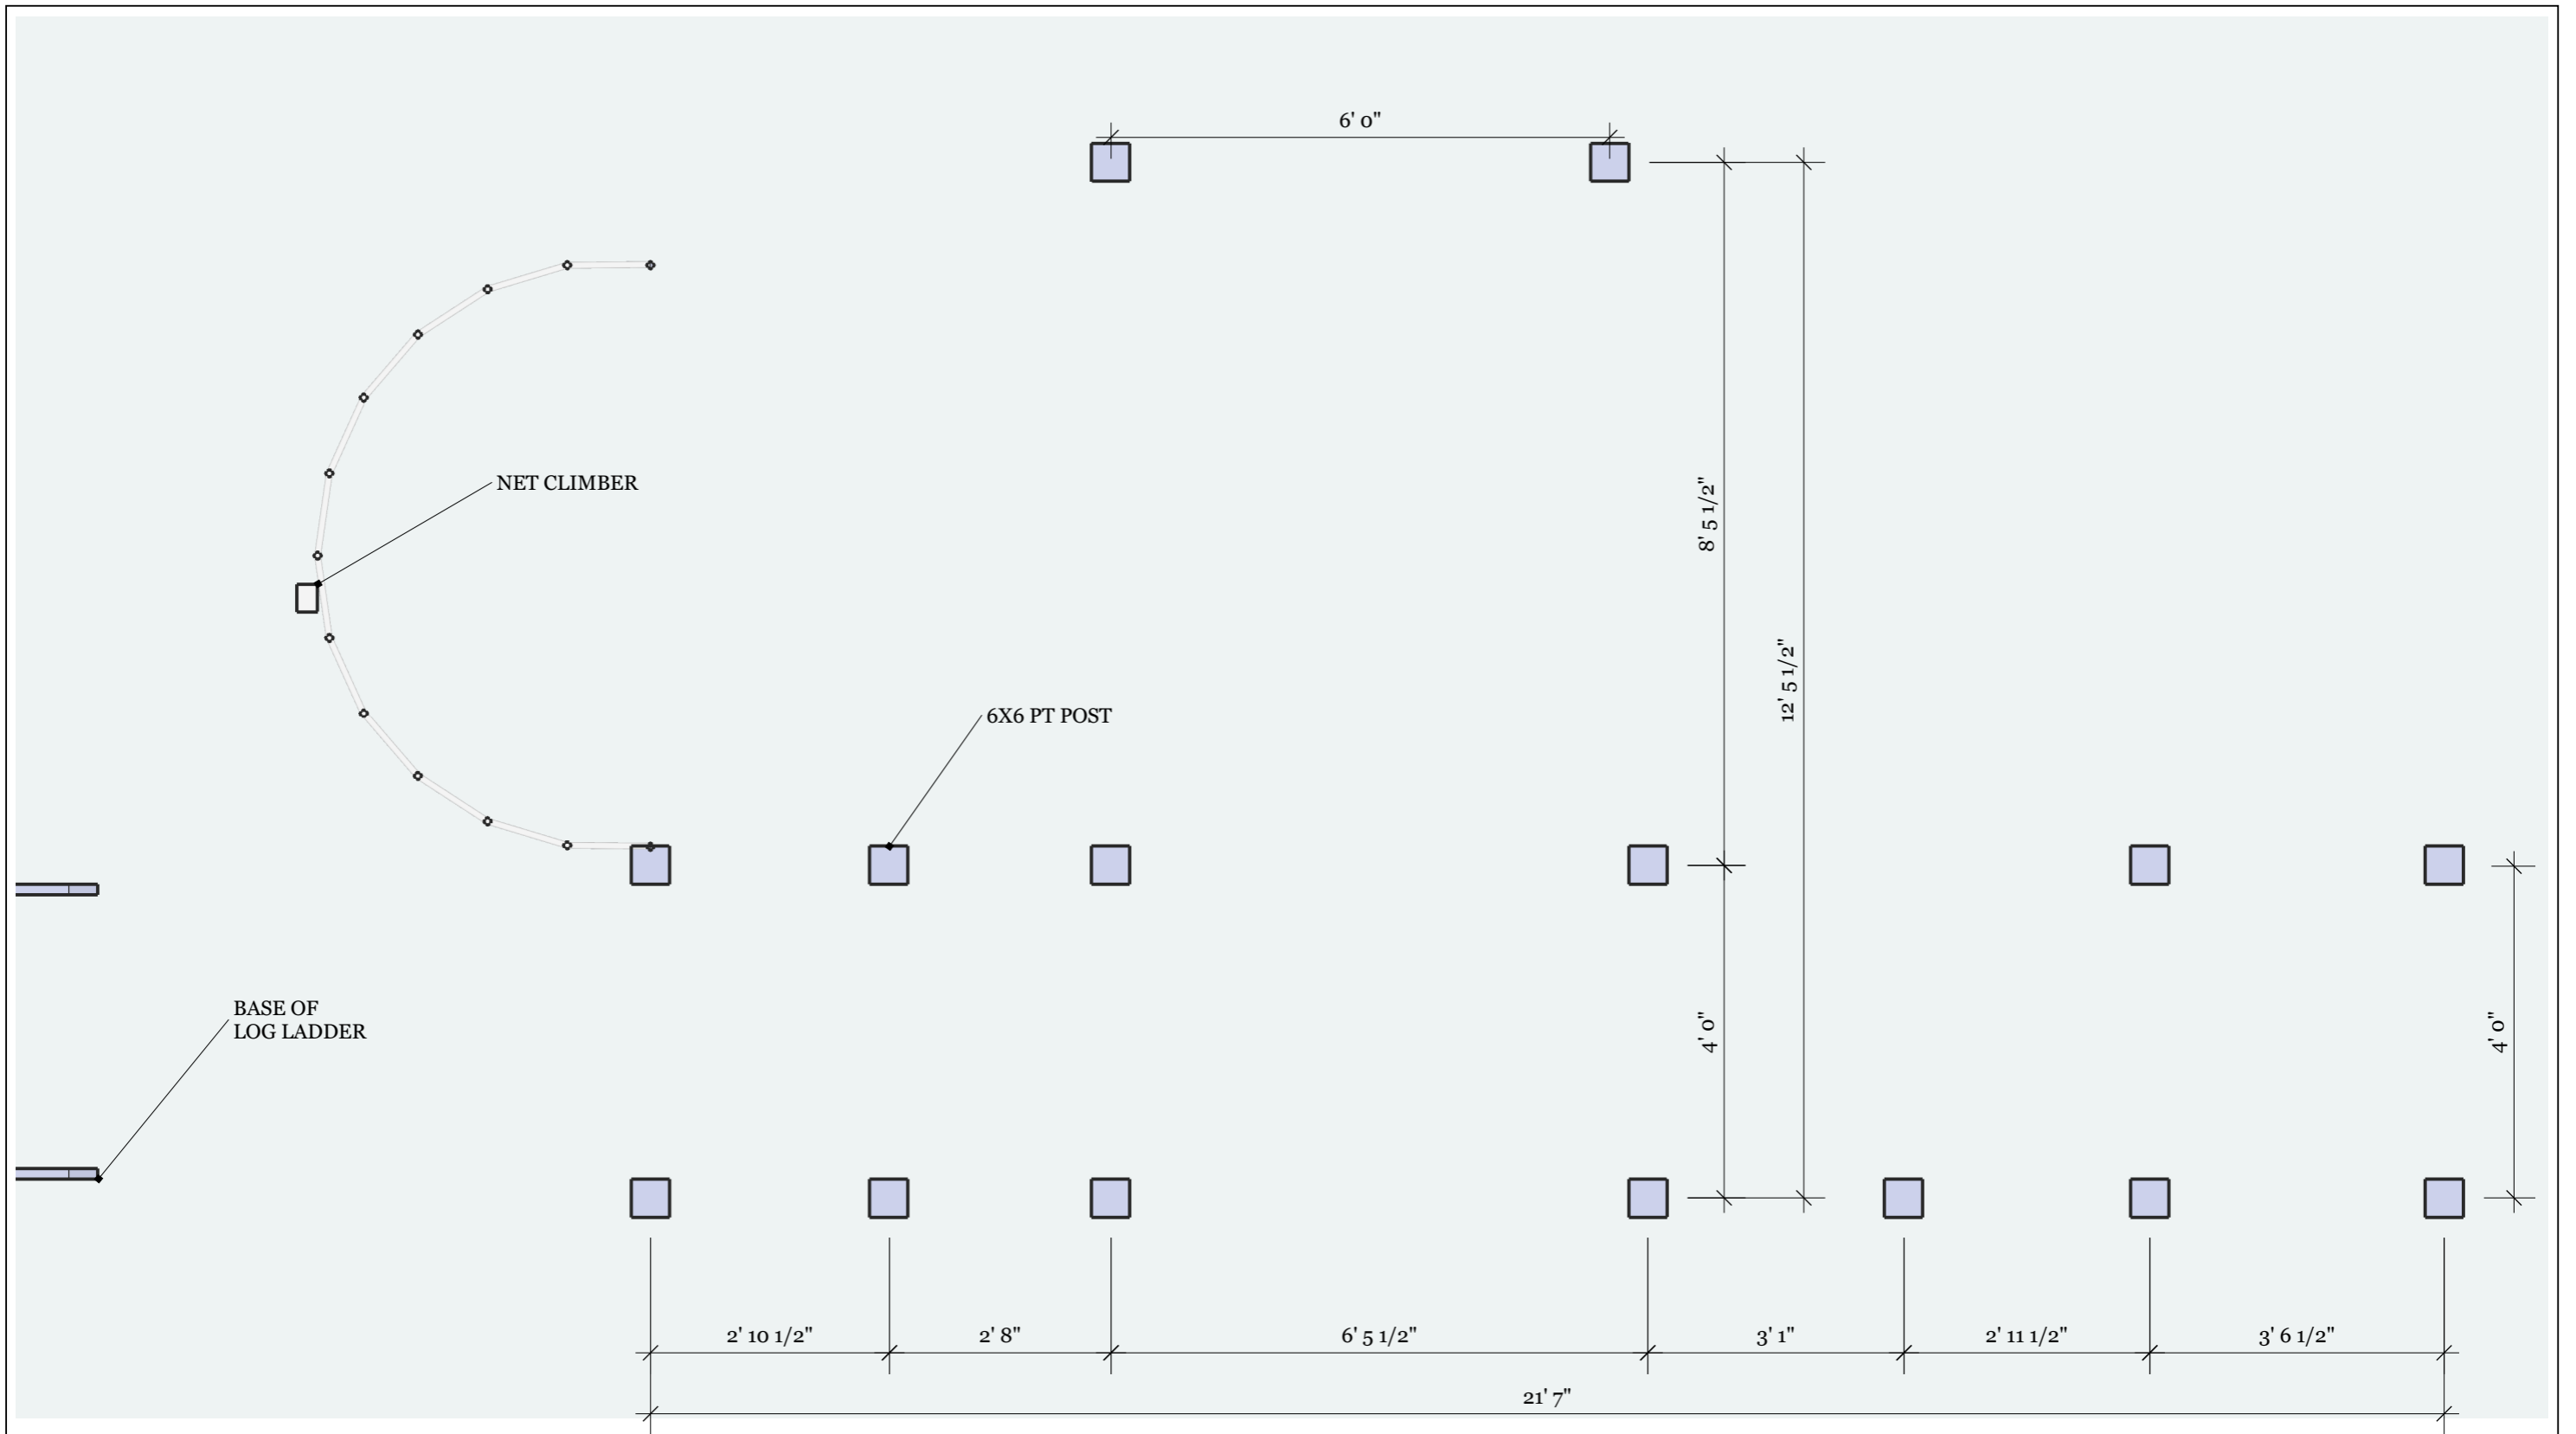

POST LOCATION

SCALE : 1/2" = 1'-0"

1
08



GIVER III
SINKING SHIP ENTERTAINMENT

PROJECT
EMSDALE PARK

PRODUCTION DESIGNER / JOHN DYKES

DRAWN BY / JOHN KIM

DATE / AUG / 1 / 14

REVISIONS	
MM/DD/YY	REMARKS
1	
2	
3	
4	
5	

A 08