

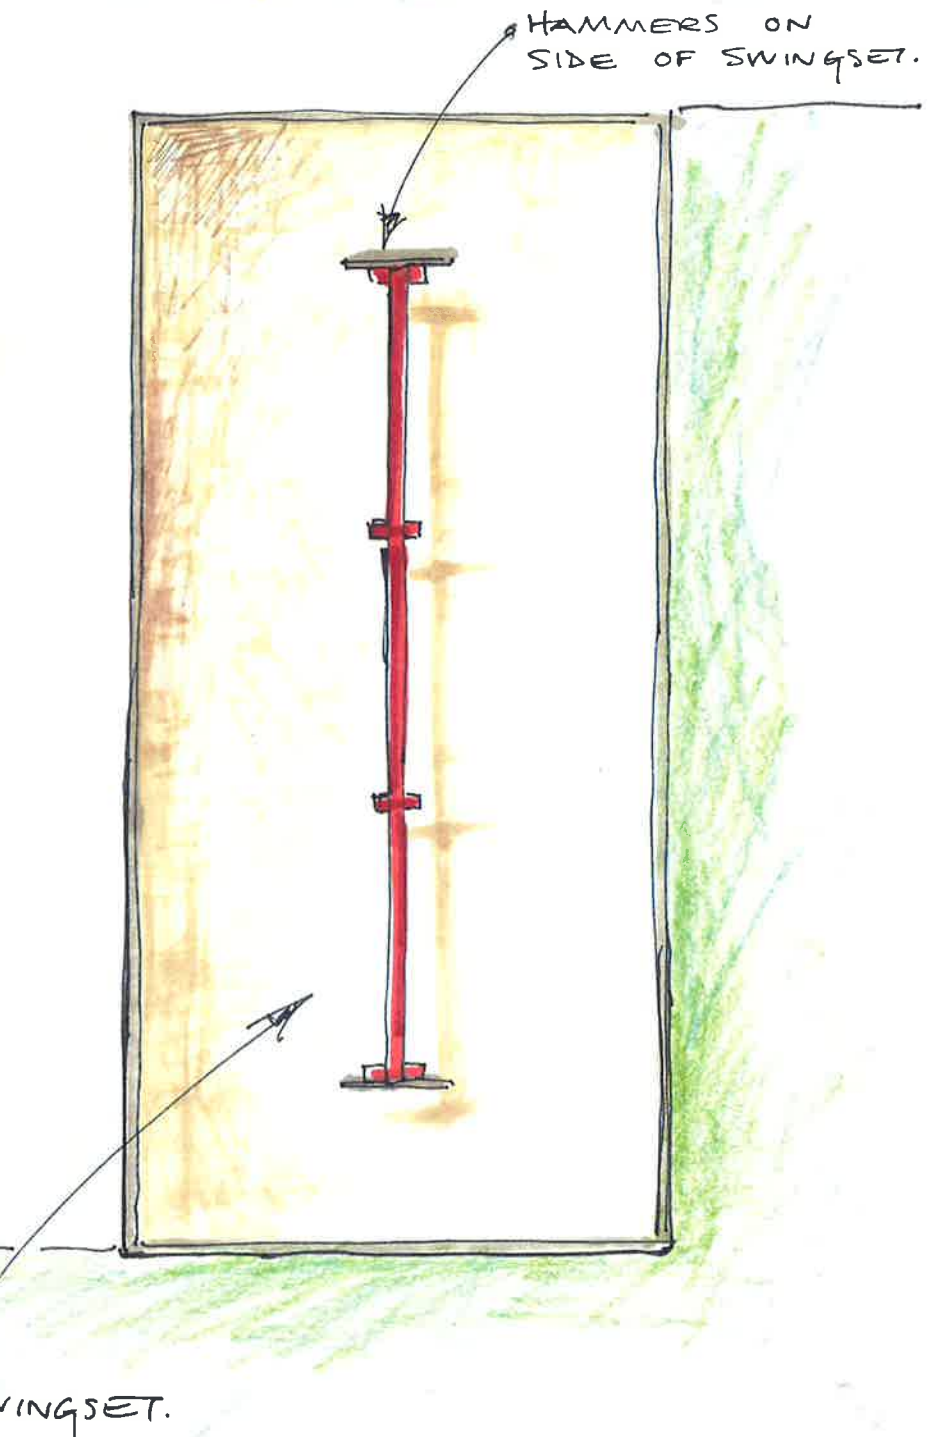
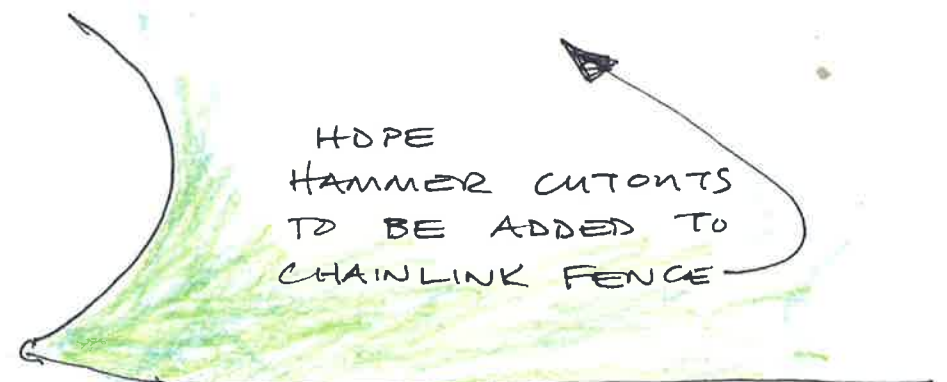
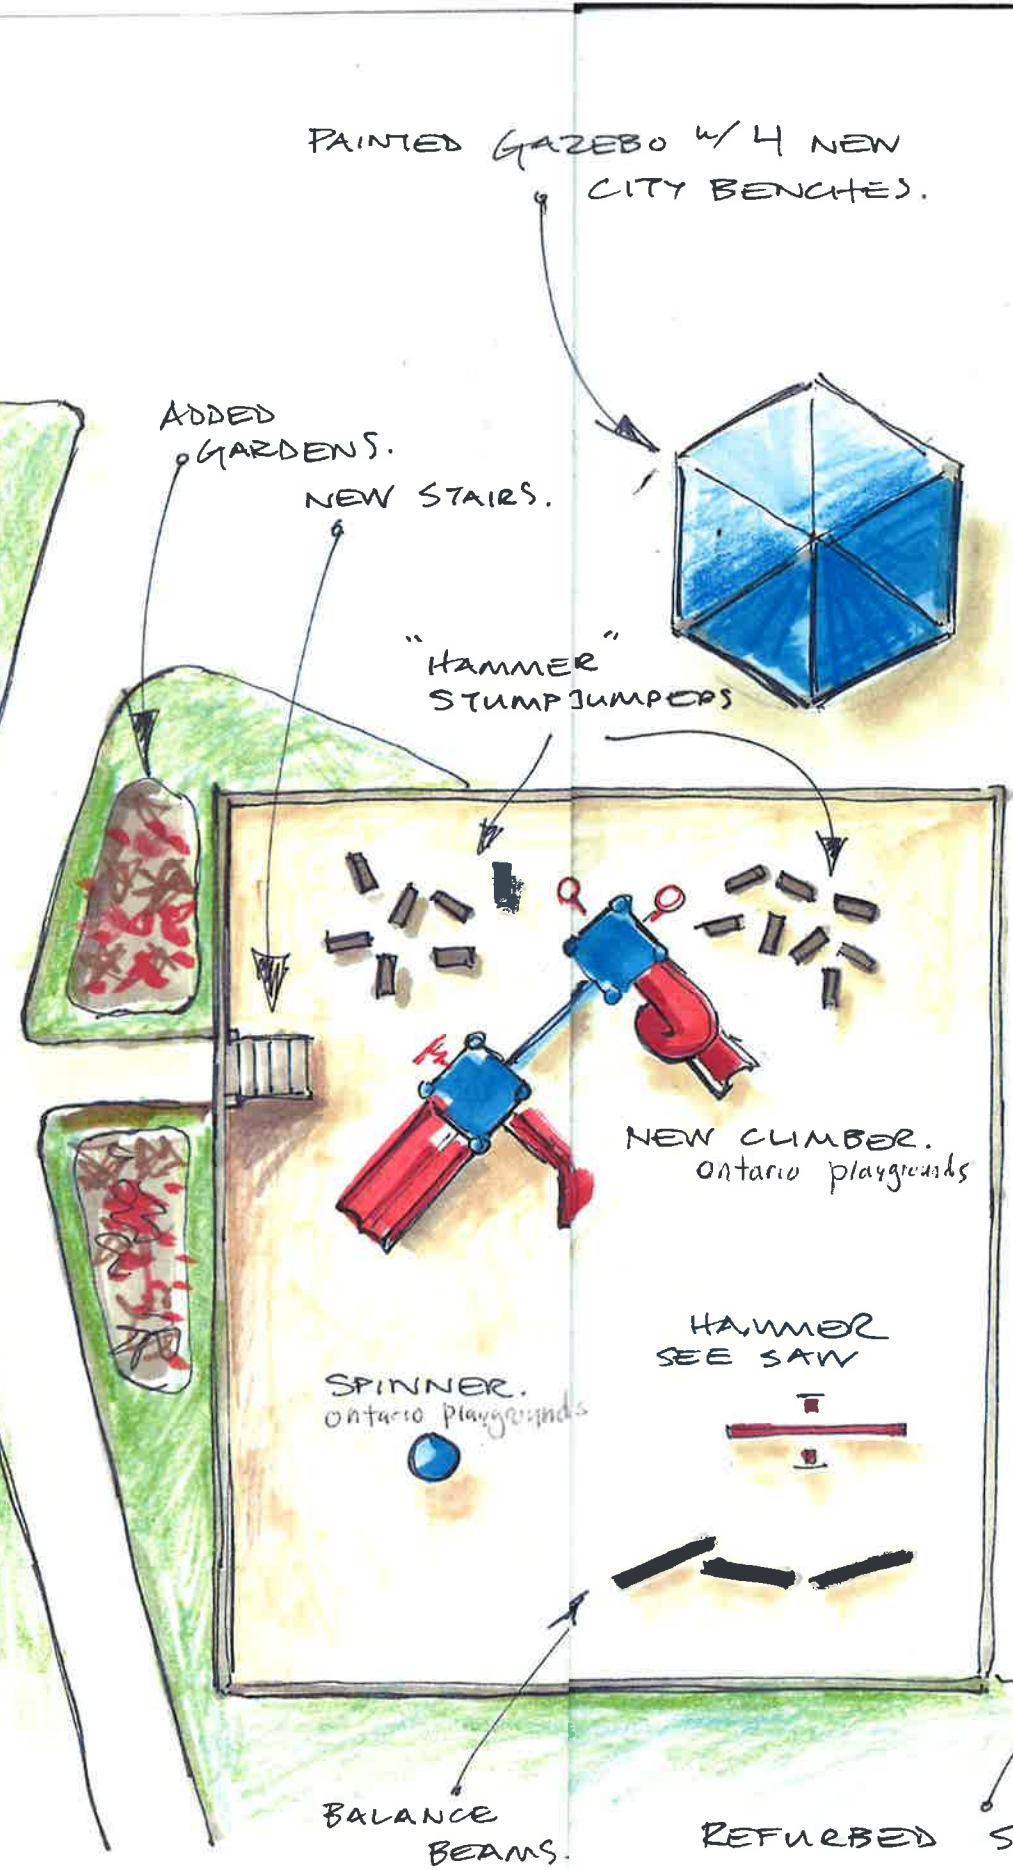


# Hamilton site Plan Sept 1 / 2014


"Hammer Town"

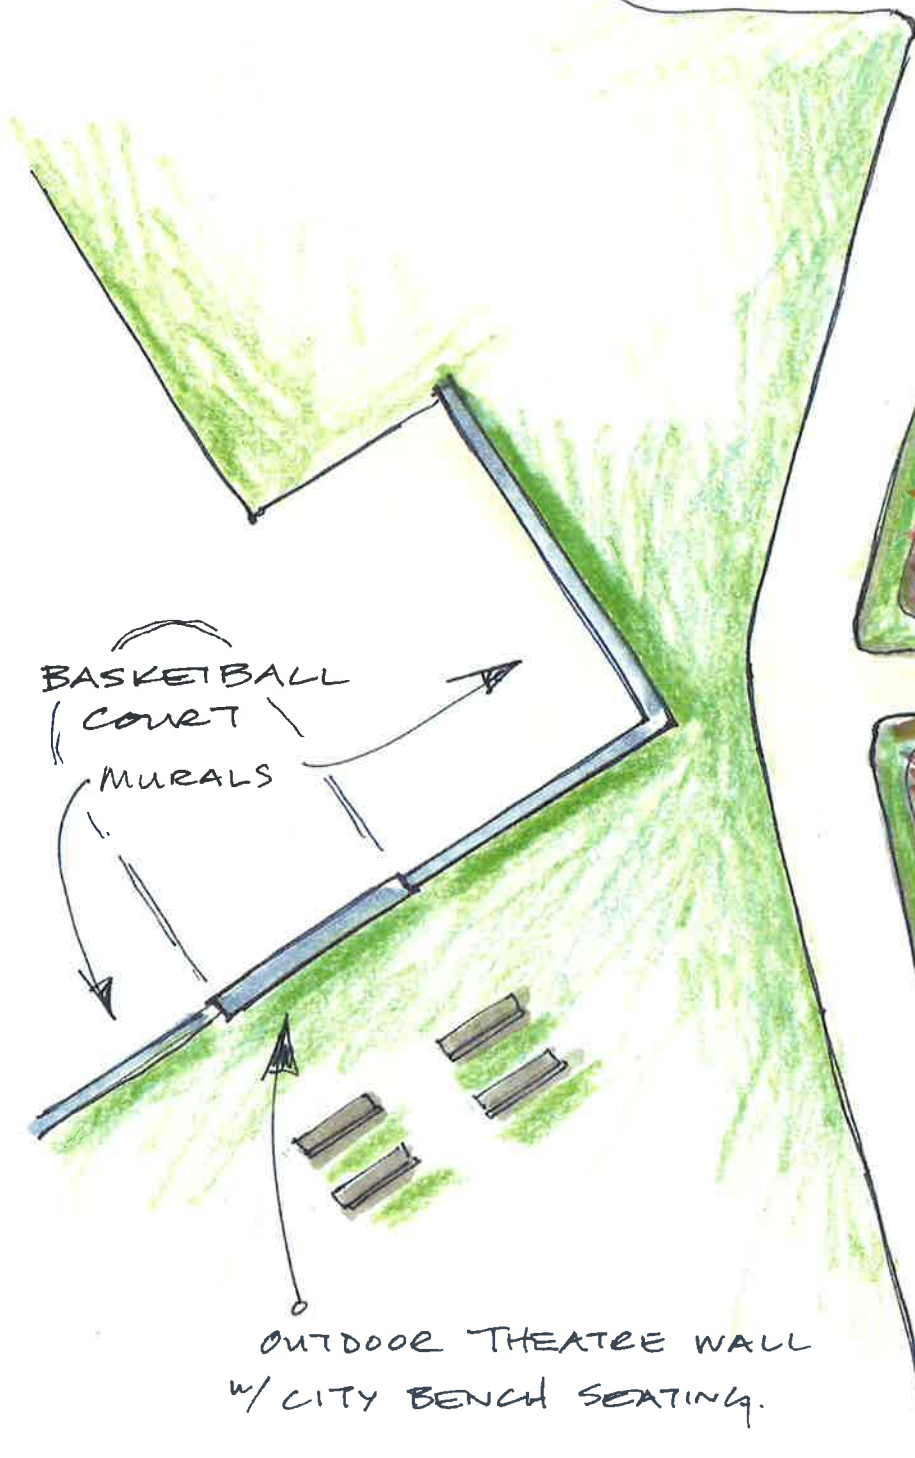

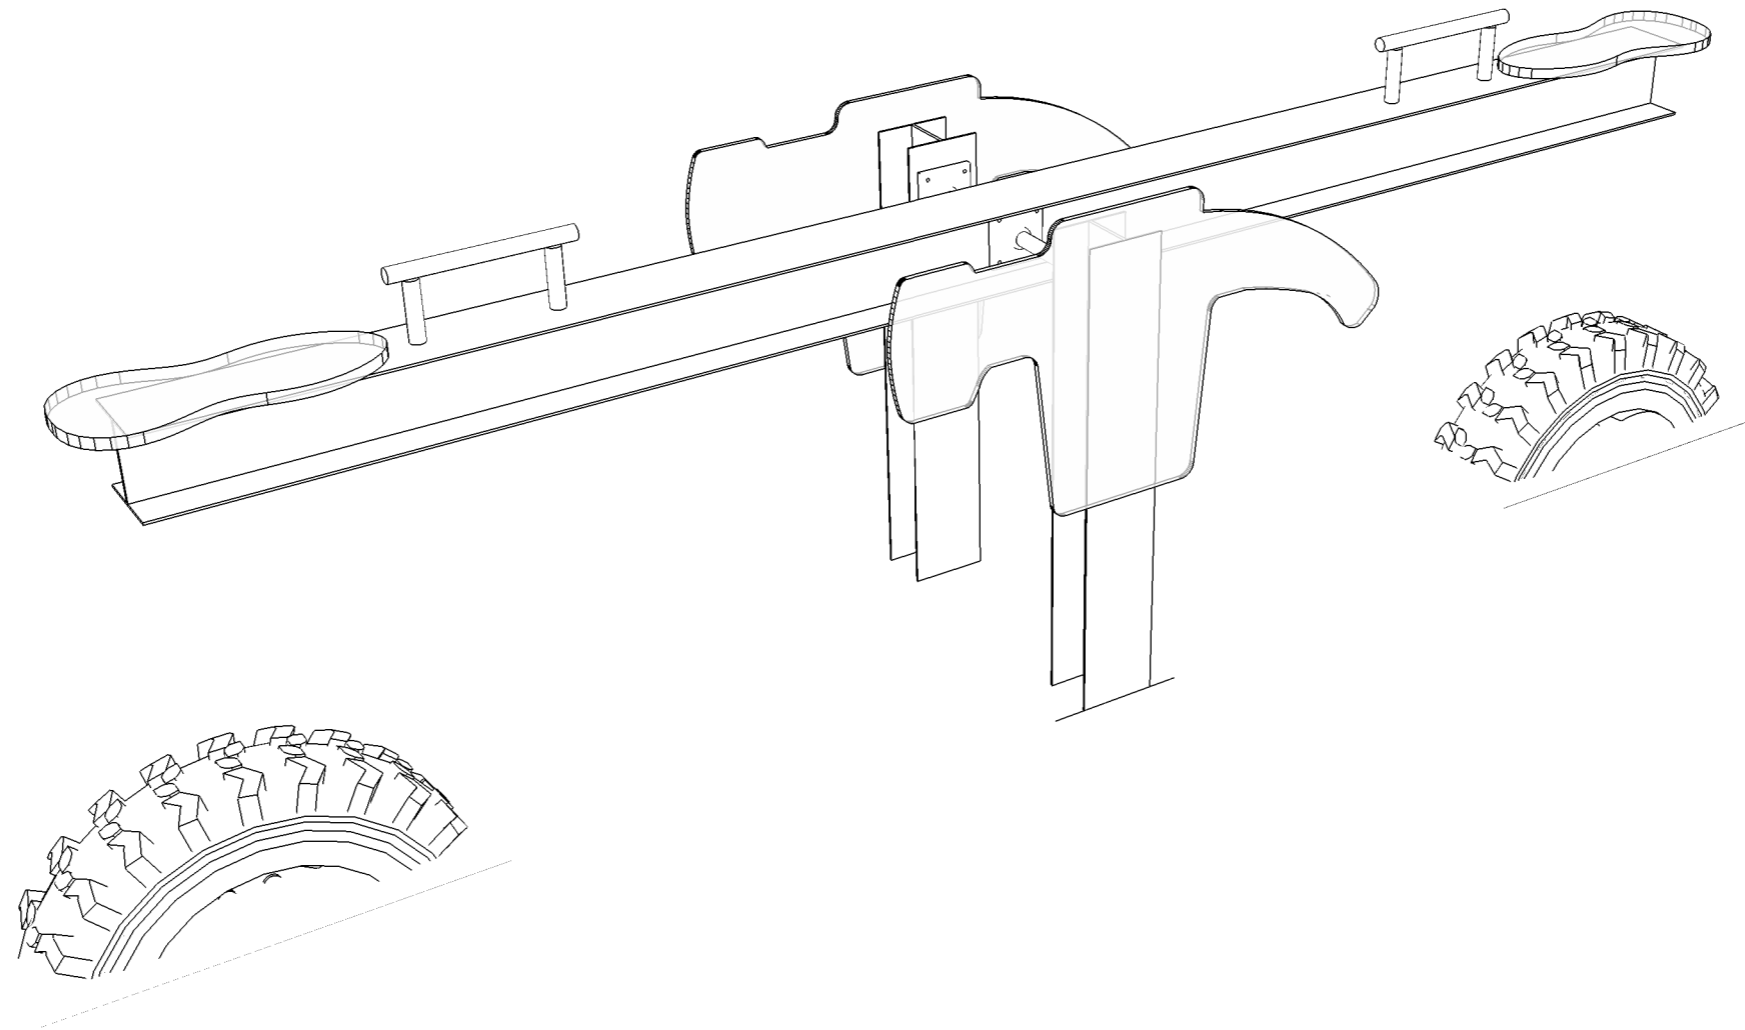

GIVER III  
HAMMER PARK  
SINKING SHIP ENTERTAINMENT

PRODUCTION DESIGNER / JOHN DYKES  
DRAWN BY / JOHN KIM

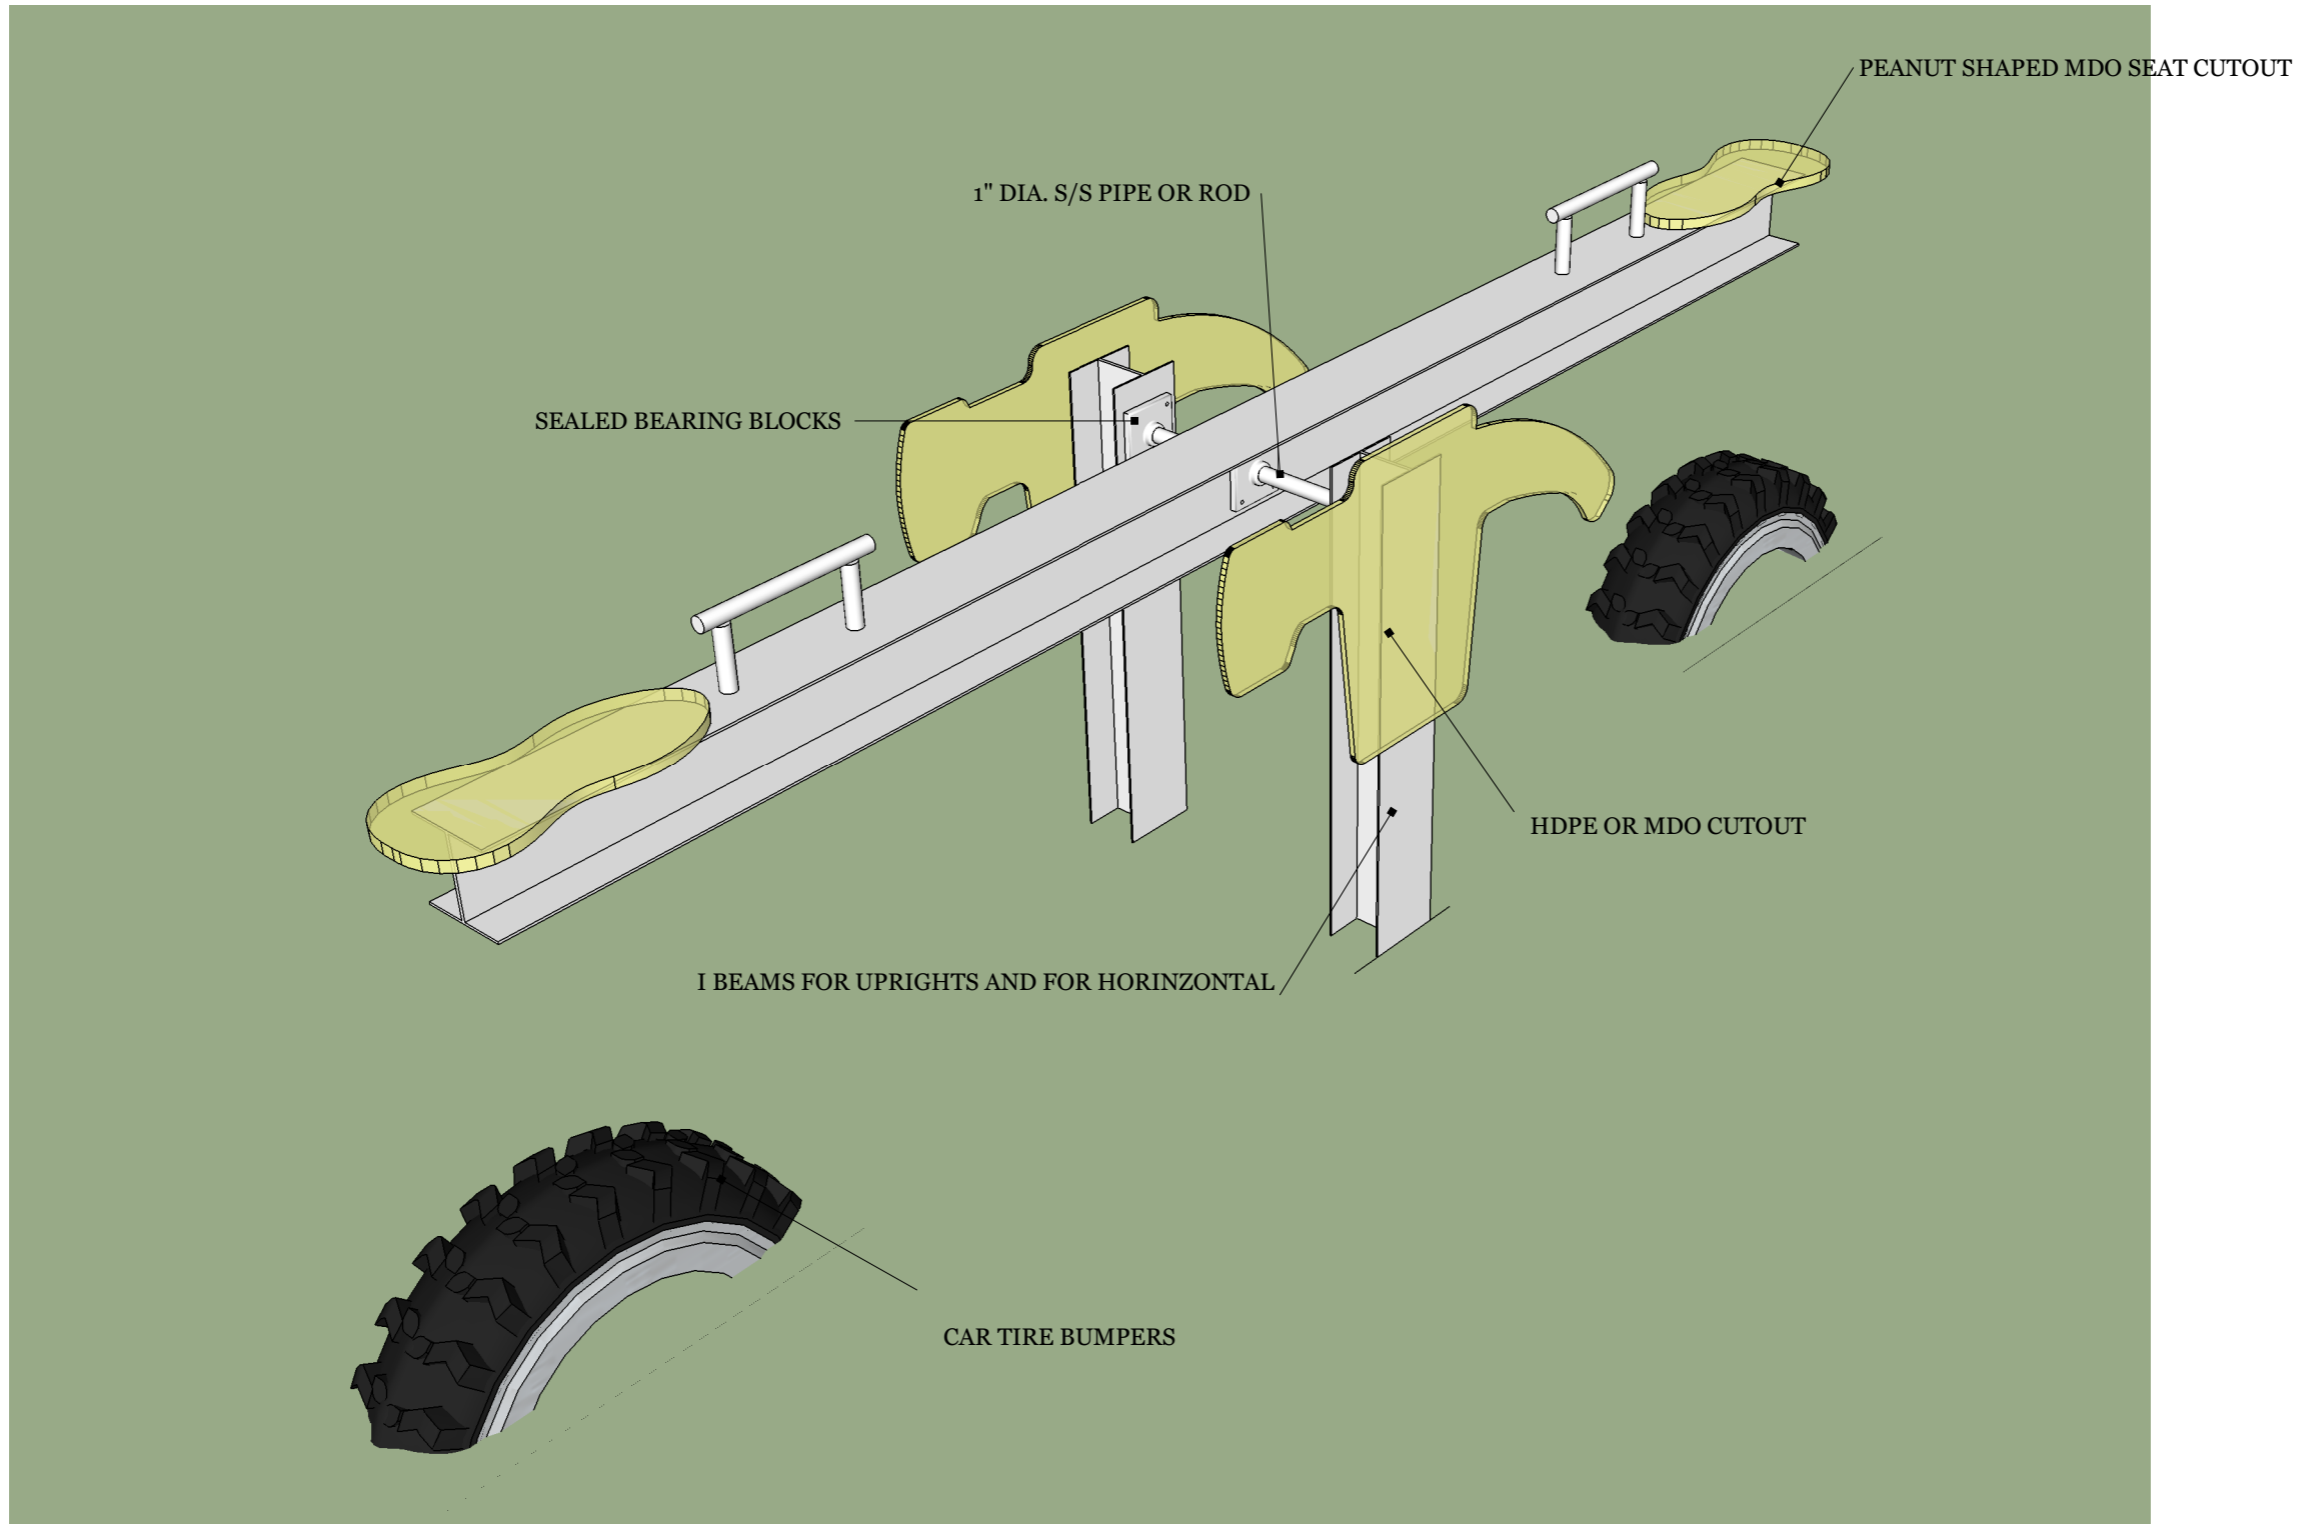

PERSPECTIVE 1

1  
01



GIVER III  
SINKING SHIP ENTERTAINMENT

PROJECT  
HAMMER PARK


PRODUCTION DESIGNER / JOHN DYKES

DRAWN BY / JOHN KIM


DATE / SEPT / 9 / 14

REVISIONS	
MM/DD/YY	REMARKS
1	
2	
3	
4	
5	

A 01

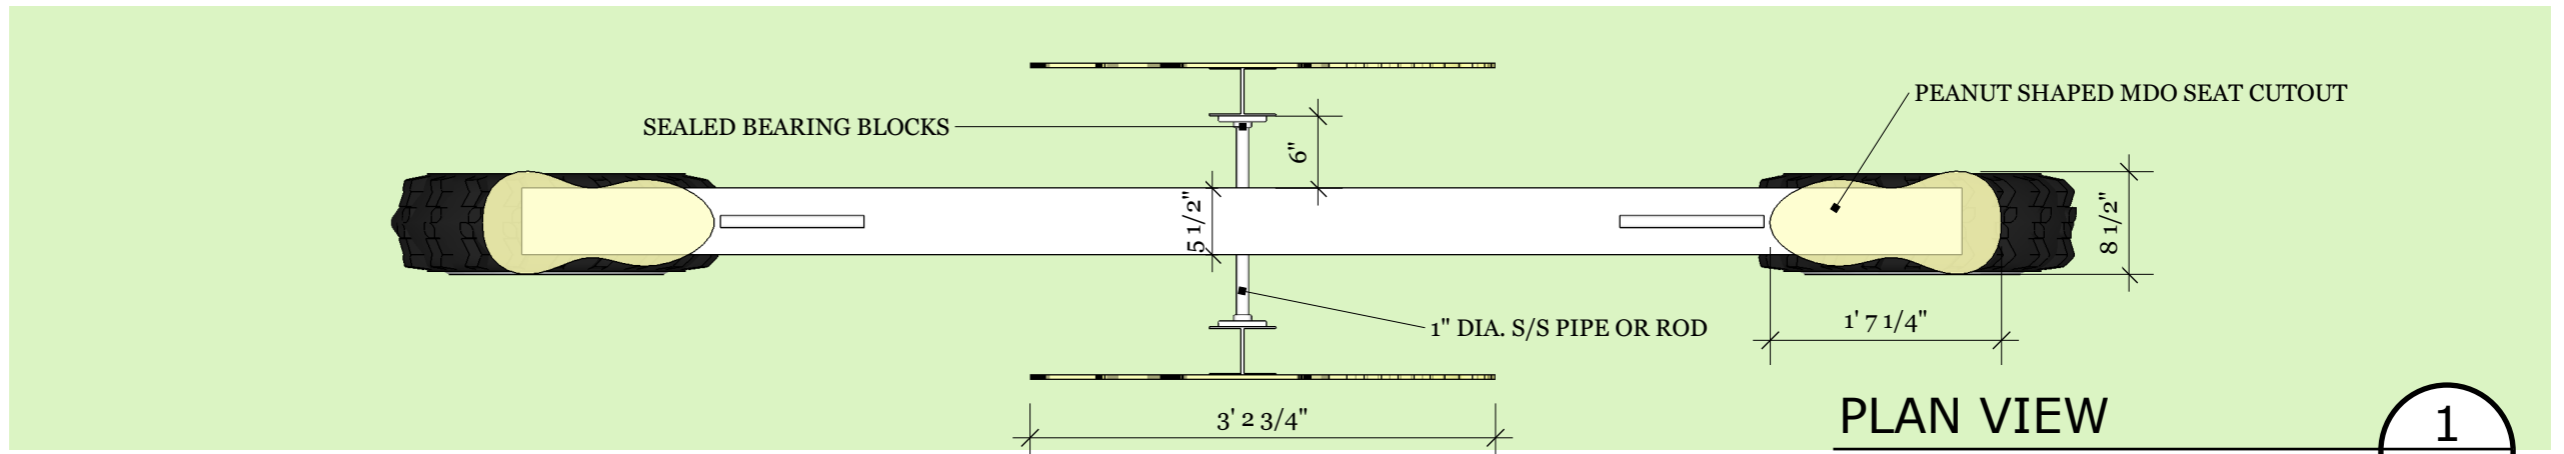

1  
02

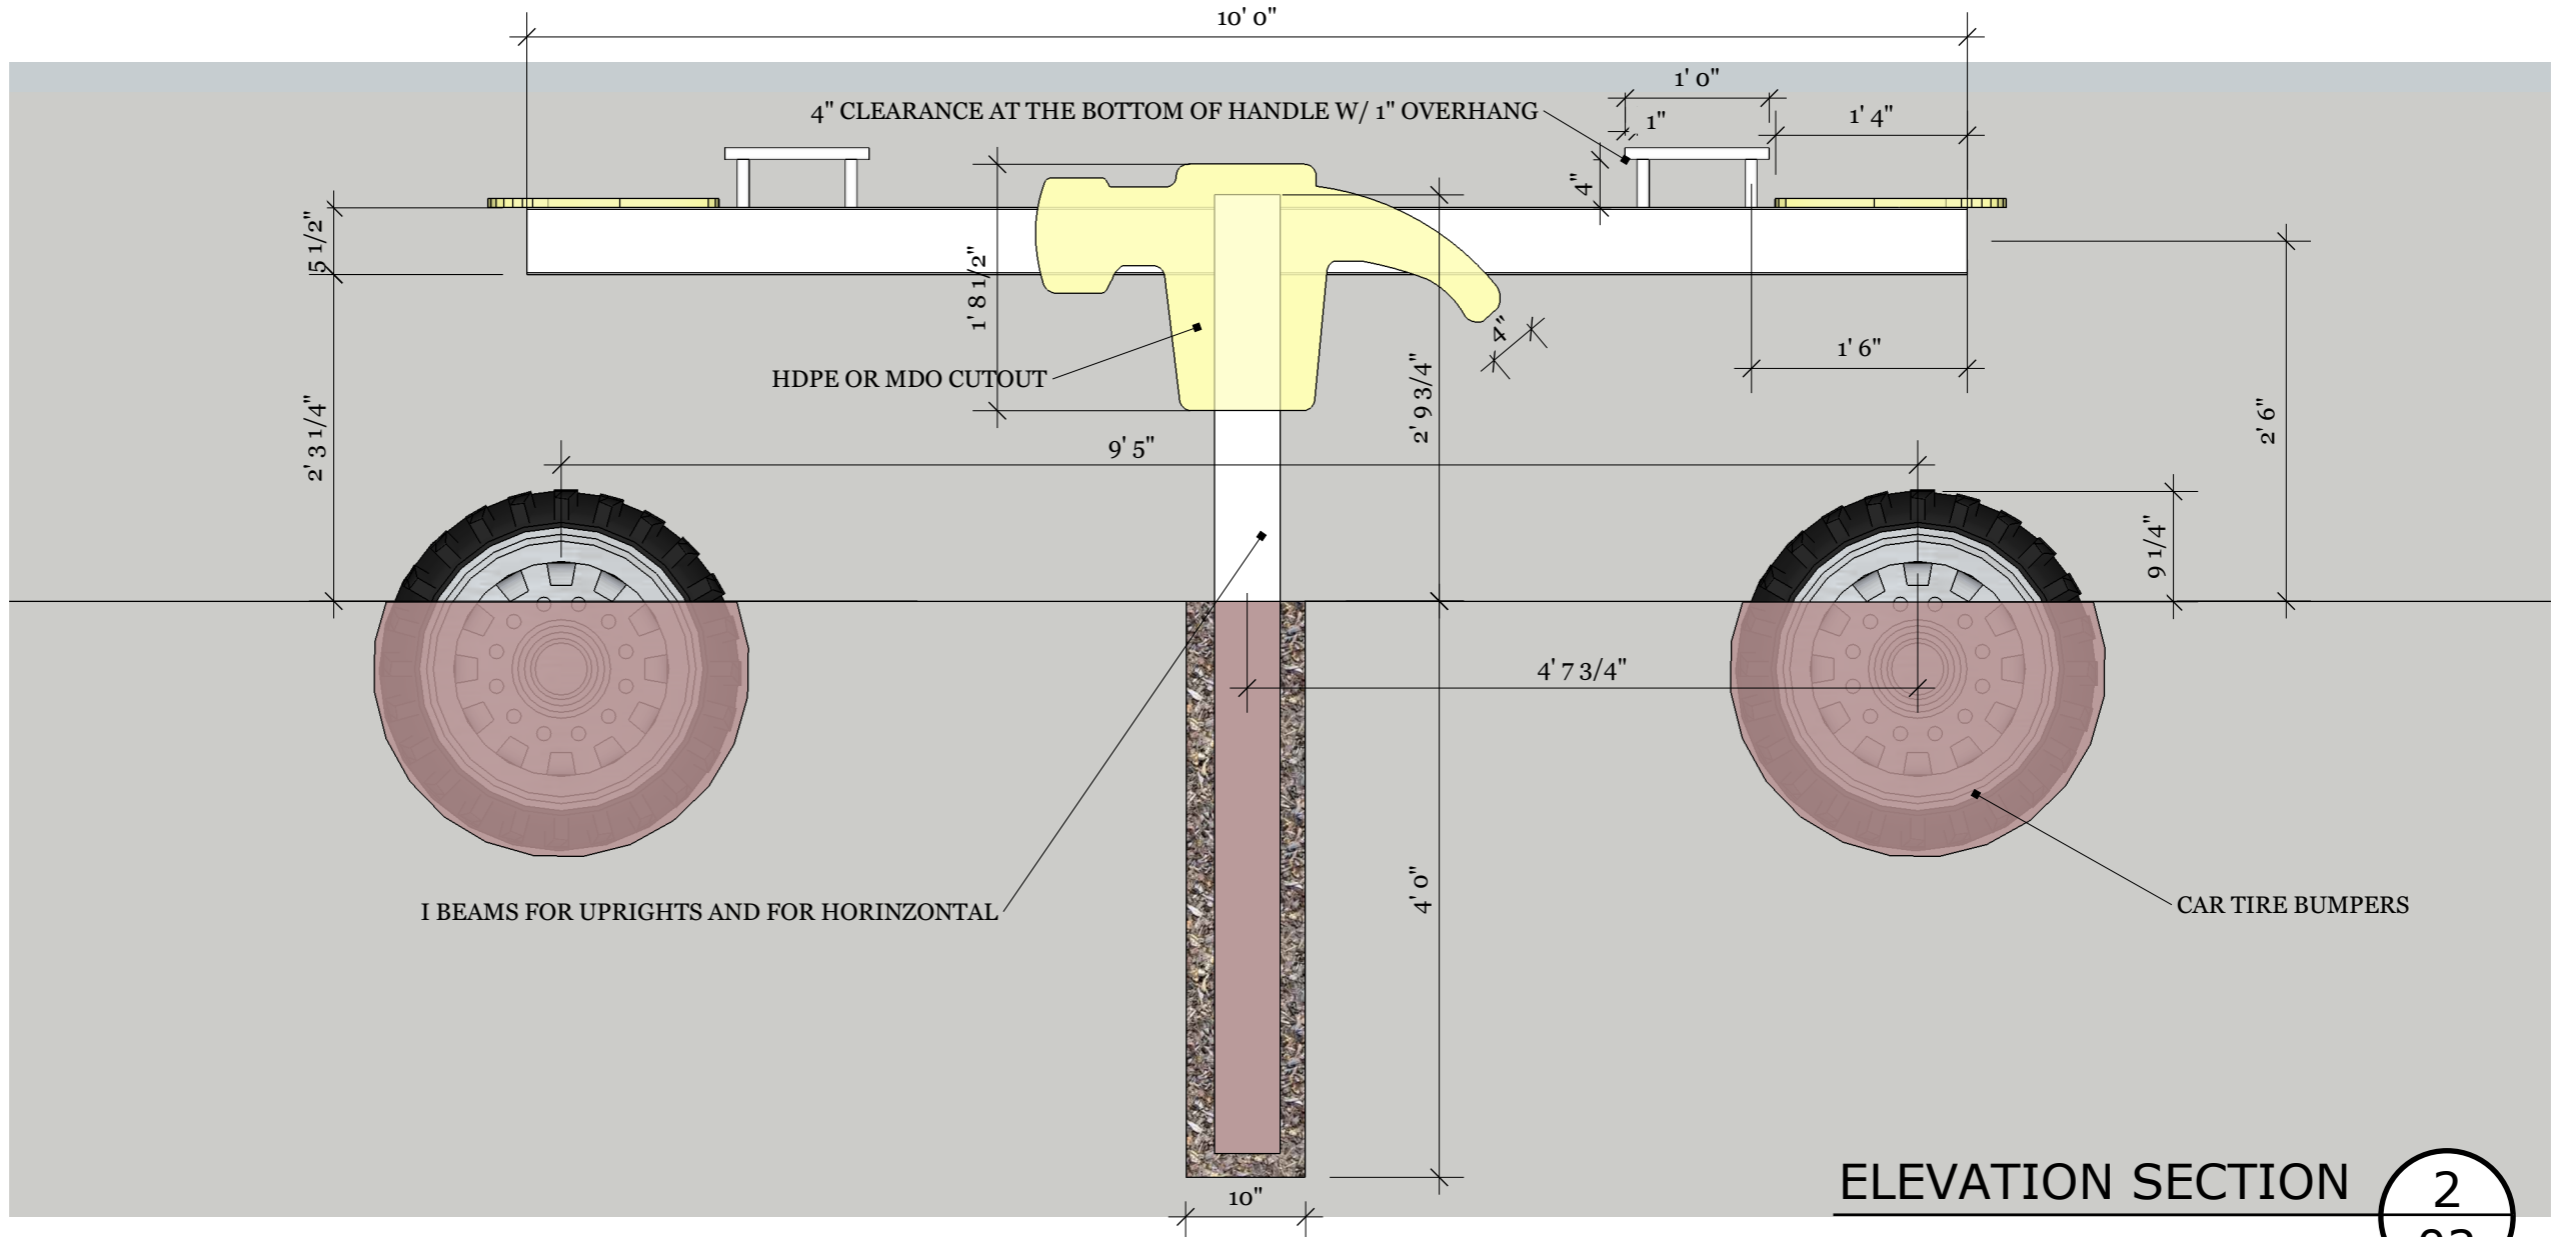

2  
02



GIVER III  
SINKING SHIP ENTERTAINMENT

PROJECT  
HAMMER PARK

PRODUCTION DESIGNER / JOHN DYKES

DRAWN BY / JOHN KIM

DATE / SEPT / 9 / 14

REVISIONS	
MM/DD/YY	REMARKS
1	
2	
3	
4	
5	

A 02