


BOARD AND BATTEN ON BOTH FACES

OPENING SIZE AND BLOCKING TO BE COORDINATED WITH SLIDE INSTRUCTIONS

4"x4" METAL BEAMS

2"x6" PLATES AND STUDS PT LUMBER

ALL STUDS ON 16" CENTERS

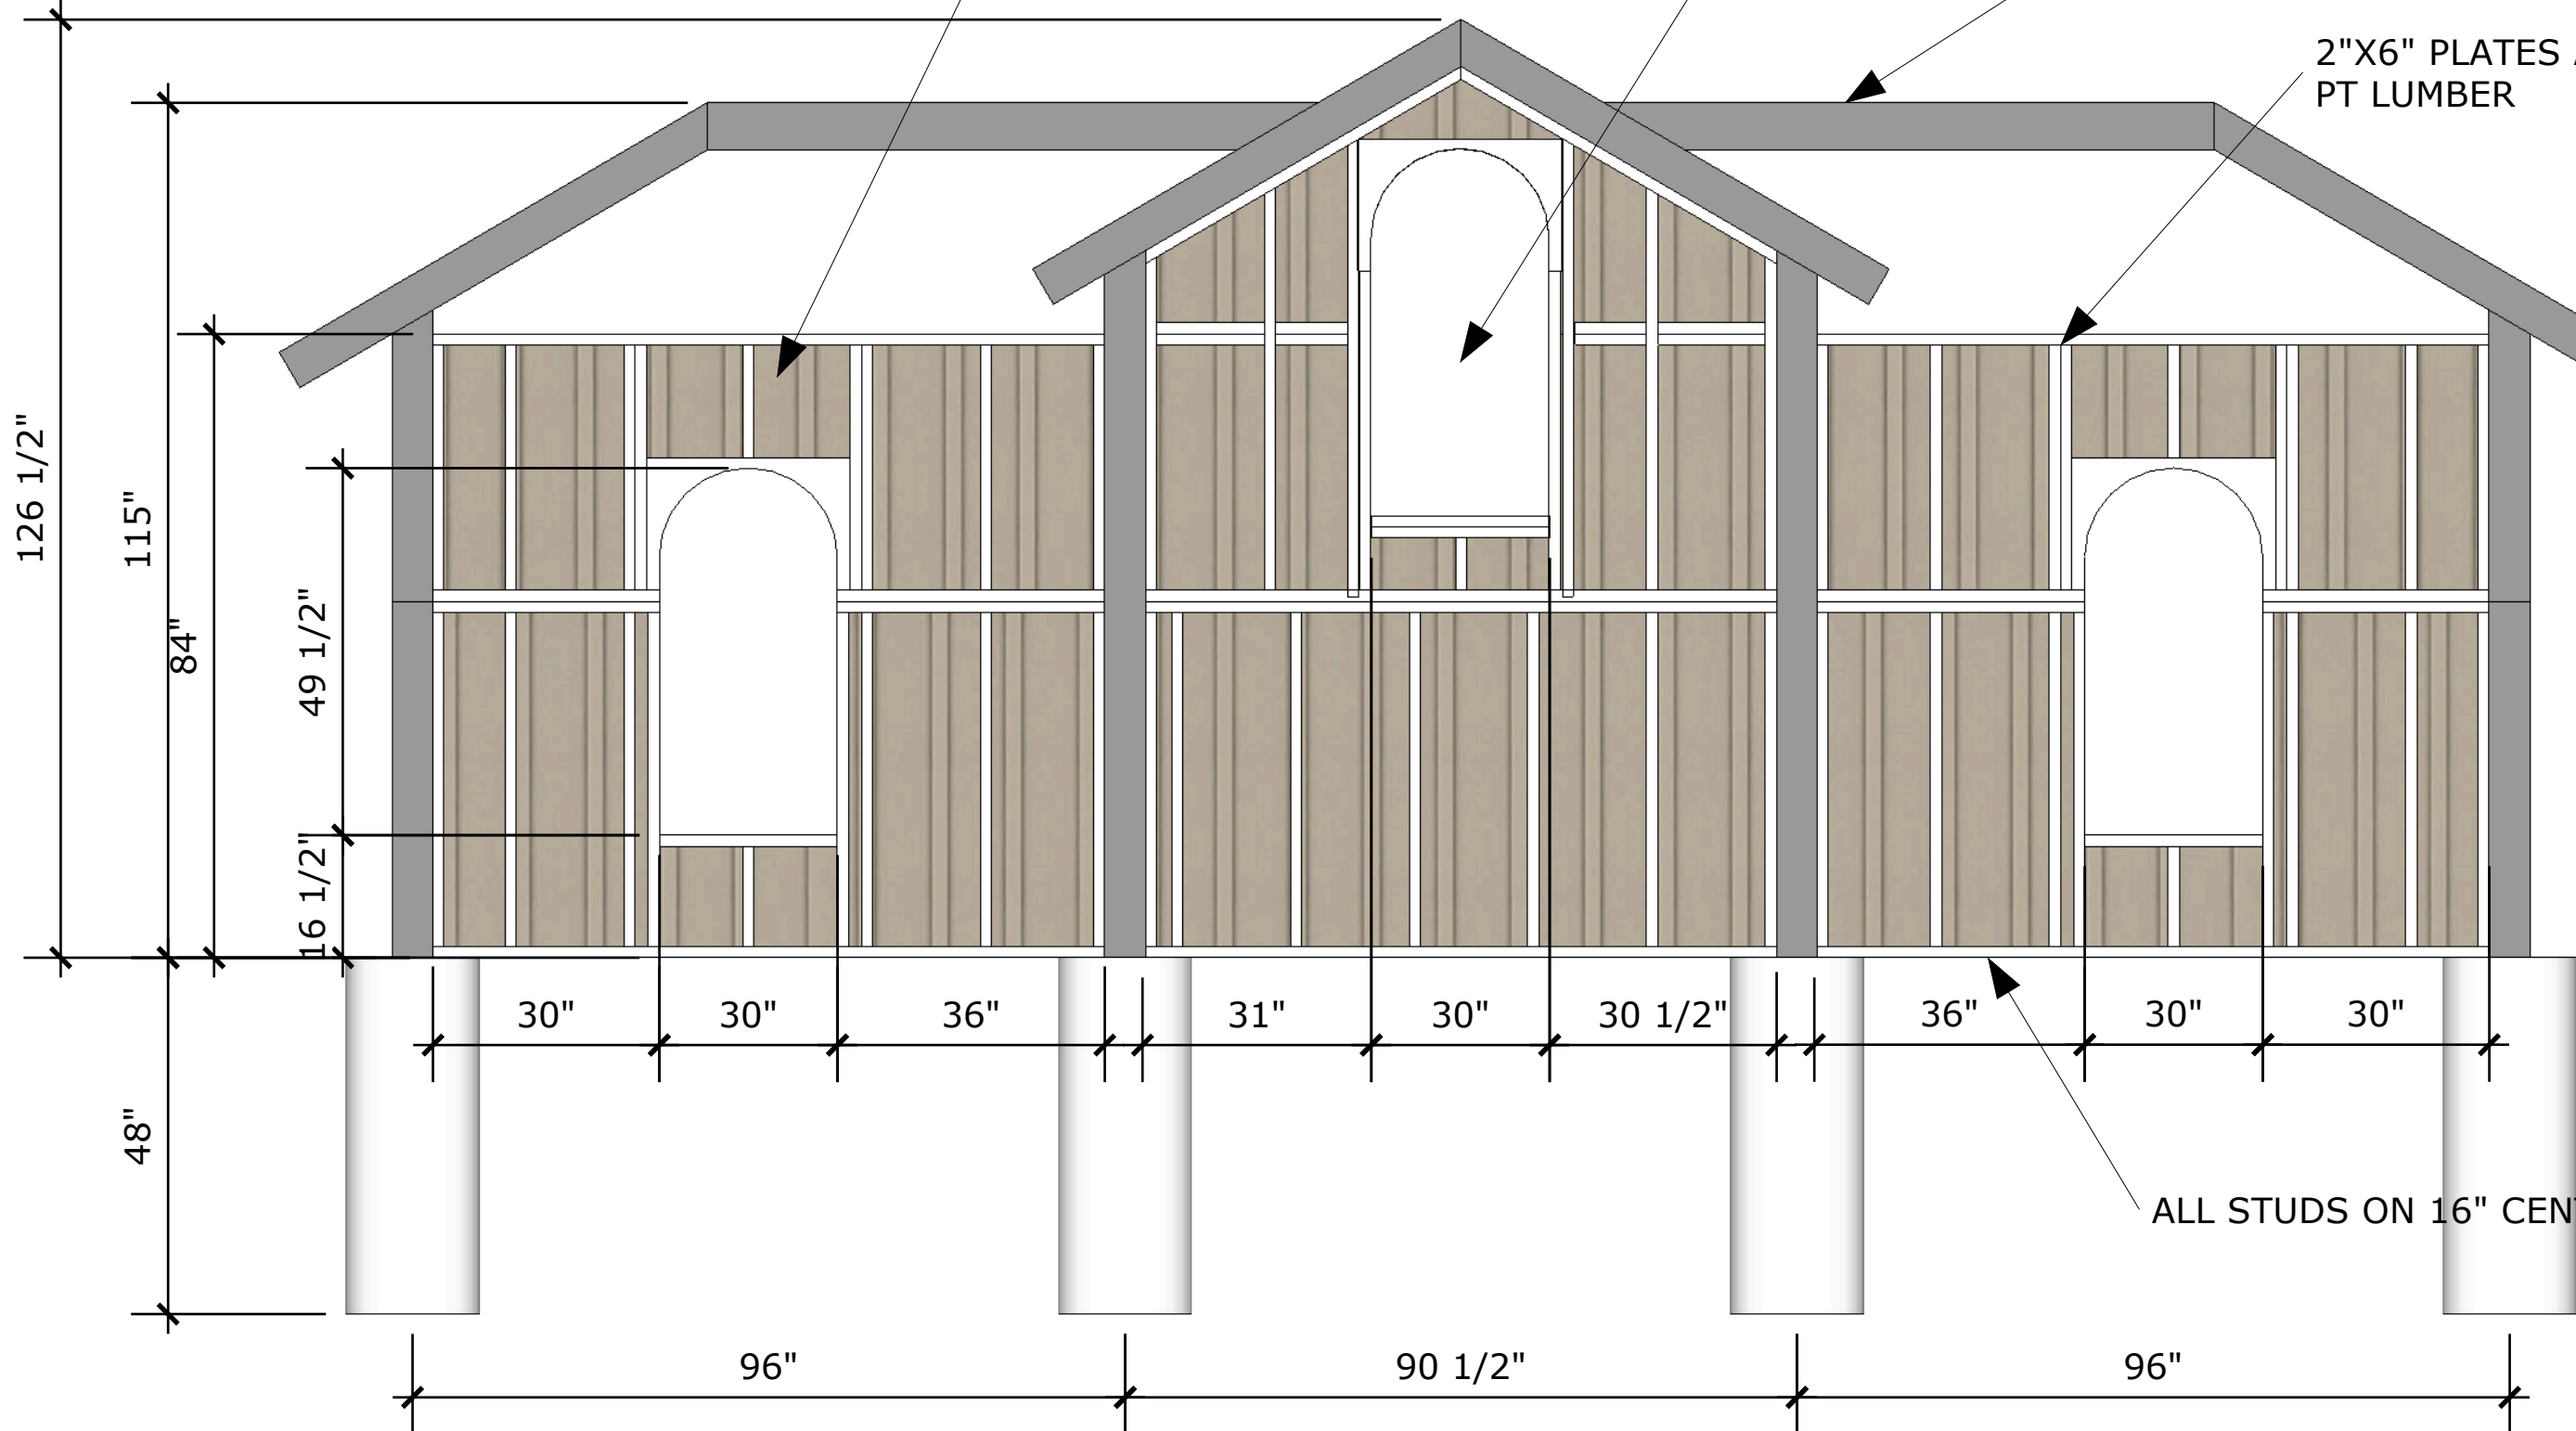

126 1/2"

115"

84"

49 1/2"

16 1/2"

48"

30"

30"

36"

31"

30"

30 1/2"

36"

30"

30"

96"

90 1/2"

96"

