


1A ELEVATION @ ZIP LINE TRESTLE
 F-5 SCALE 1/2" = 1'-0"



1B PLAN VIEW @ ZIP LINE TRESTLE
 F-5 SCALE 1/2" = 1'-0"

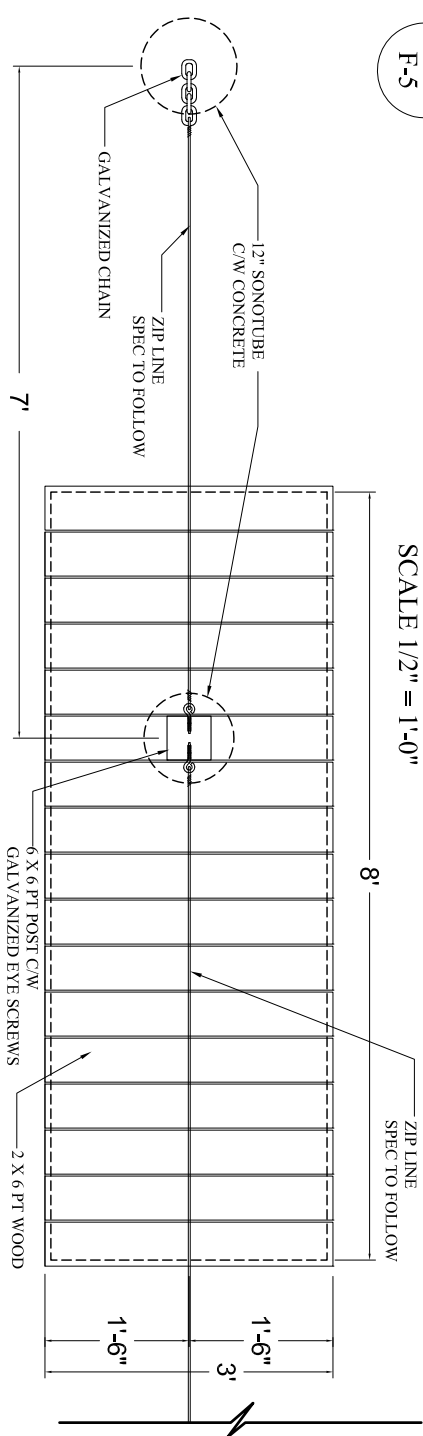

REVISION	DATE
1	ISSUED TO CONTRACTOR JULY 08.13

CONTRACTORS MUST CHECK AND VERIFY ALL DIMENSION ON THE JOB AND REPORT ANY DISCREPANCY TO THE PROJECT MANAGER BEFORE PROCEEDING WITH THE WORK.

DESIGNER TO BE NOTIFIED OF ANY DISCREPANCIES AND ERRORS.

DO NOT SCALE DRAWING

DATE:	JULY 08.13.	DRAWING #
PREPARED BY:	JK	
SCALE:	1/2" = 1'-0"	
TITLE:	ELEVATION @ ZIP LINE TRESTLE	

F-5